

**LEGEND**

	PERSONNEL FLOW
	WASTE FLOW
	MATERIAL FLOW
	PRODUCT FLOW

0	INTERIOR FIT-OUT - ISSUED FOR CONSTRUCTION	JLB	KJM	08/19/2016
A	ISSUED FOR CLIENT REVIEW		REC	06/08/2016
Revision				
By: App'd: MM.DD.YYYY				
<b>PACKAGE C - INTERIOR FIT-OUT</b>				
08/19/2016				
PACKAGE B - SUPERSTRUCTURE & SHELL				
08/05/2016				
PACKAGE A - FOUNDATIONS & BELOW SLAB				
07/22/2016				
Issued				
By: App'd: MM.DD.YYYY				

Permit-Seal


Client/Project  
**IMMUCELL**

Lot 11 - Second Tee Business Park  
 1039 Riverside Street  
 Portland, Maine 04103

Title  
**SECOND FLOOR PERSONNEL FLOW DIAGRAM**

Project No. 191504176  
 Scale 1/4" = 1'-0"  
 Revision 0  
 Drawing No.

**G-110-C**

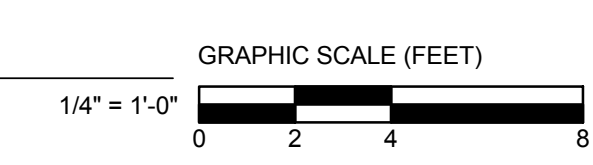

**1 SECOND FLOOR PERSONNEL FLOW DIAGRAM**  
 G-110-C 1/4" = 1'-0"

ORIGINAL SHEET: A08 E (3/14/16)  
 DESIGN: JLB  
 DRAWING: JLB  
 CHECK: JLB  
 DATE: 08/19/2016