

LEGEND

	PERSONNEL FLOW
	WASTE FLOW
	MATERIAL FLOW
	PRODUCT FLOW

0	INTERIOR FIT-OUT - ISSUED FOR CONSTRUCTION	JLR	KJM	08/19/2016
A	ISSUED FOR CLIENT REVIEW		RFK	06/08/2016
Revision				
By				
App'd				
MM.DD.YYYY				
PACKAGE C - INTERIOR FIT-OUT				
08.19.2016				
PACKAGE B - SUPERSTRUCTURE & SHELL				
08.05.2016				
PACKAGE A - FOUNDATIONS & BELOW SLAB				
07.22.2016				
Issued				
By				
App'd				
MM.DD.YYYY				

Permit-Seal



Client/Project
IMMUCELL

Lot 11 - Second Tee Business Park
1039 Riverside Street
Portland, Maine 04103

Title
SECOND FLOOR WASTE FLOW DIAGRAM

Project No. 191504176
Scale 1/4" = 1'-0"
Revision 0
Drawing No.

G-111-C

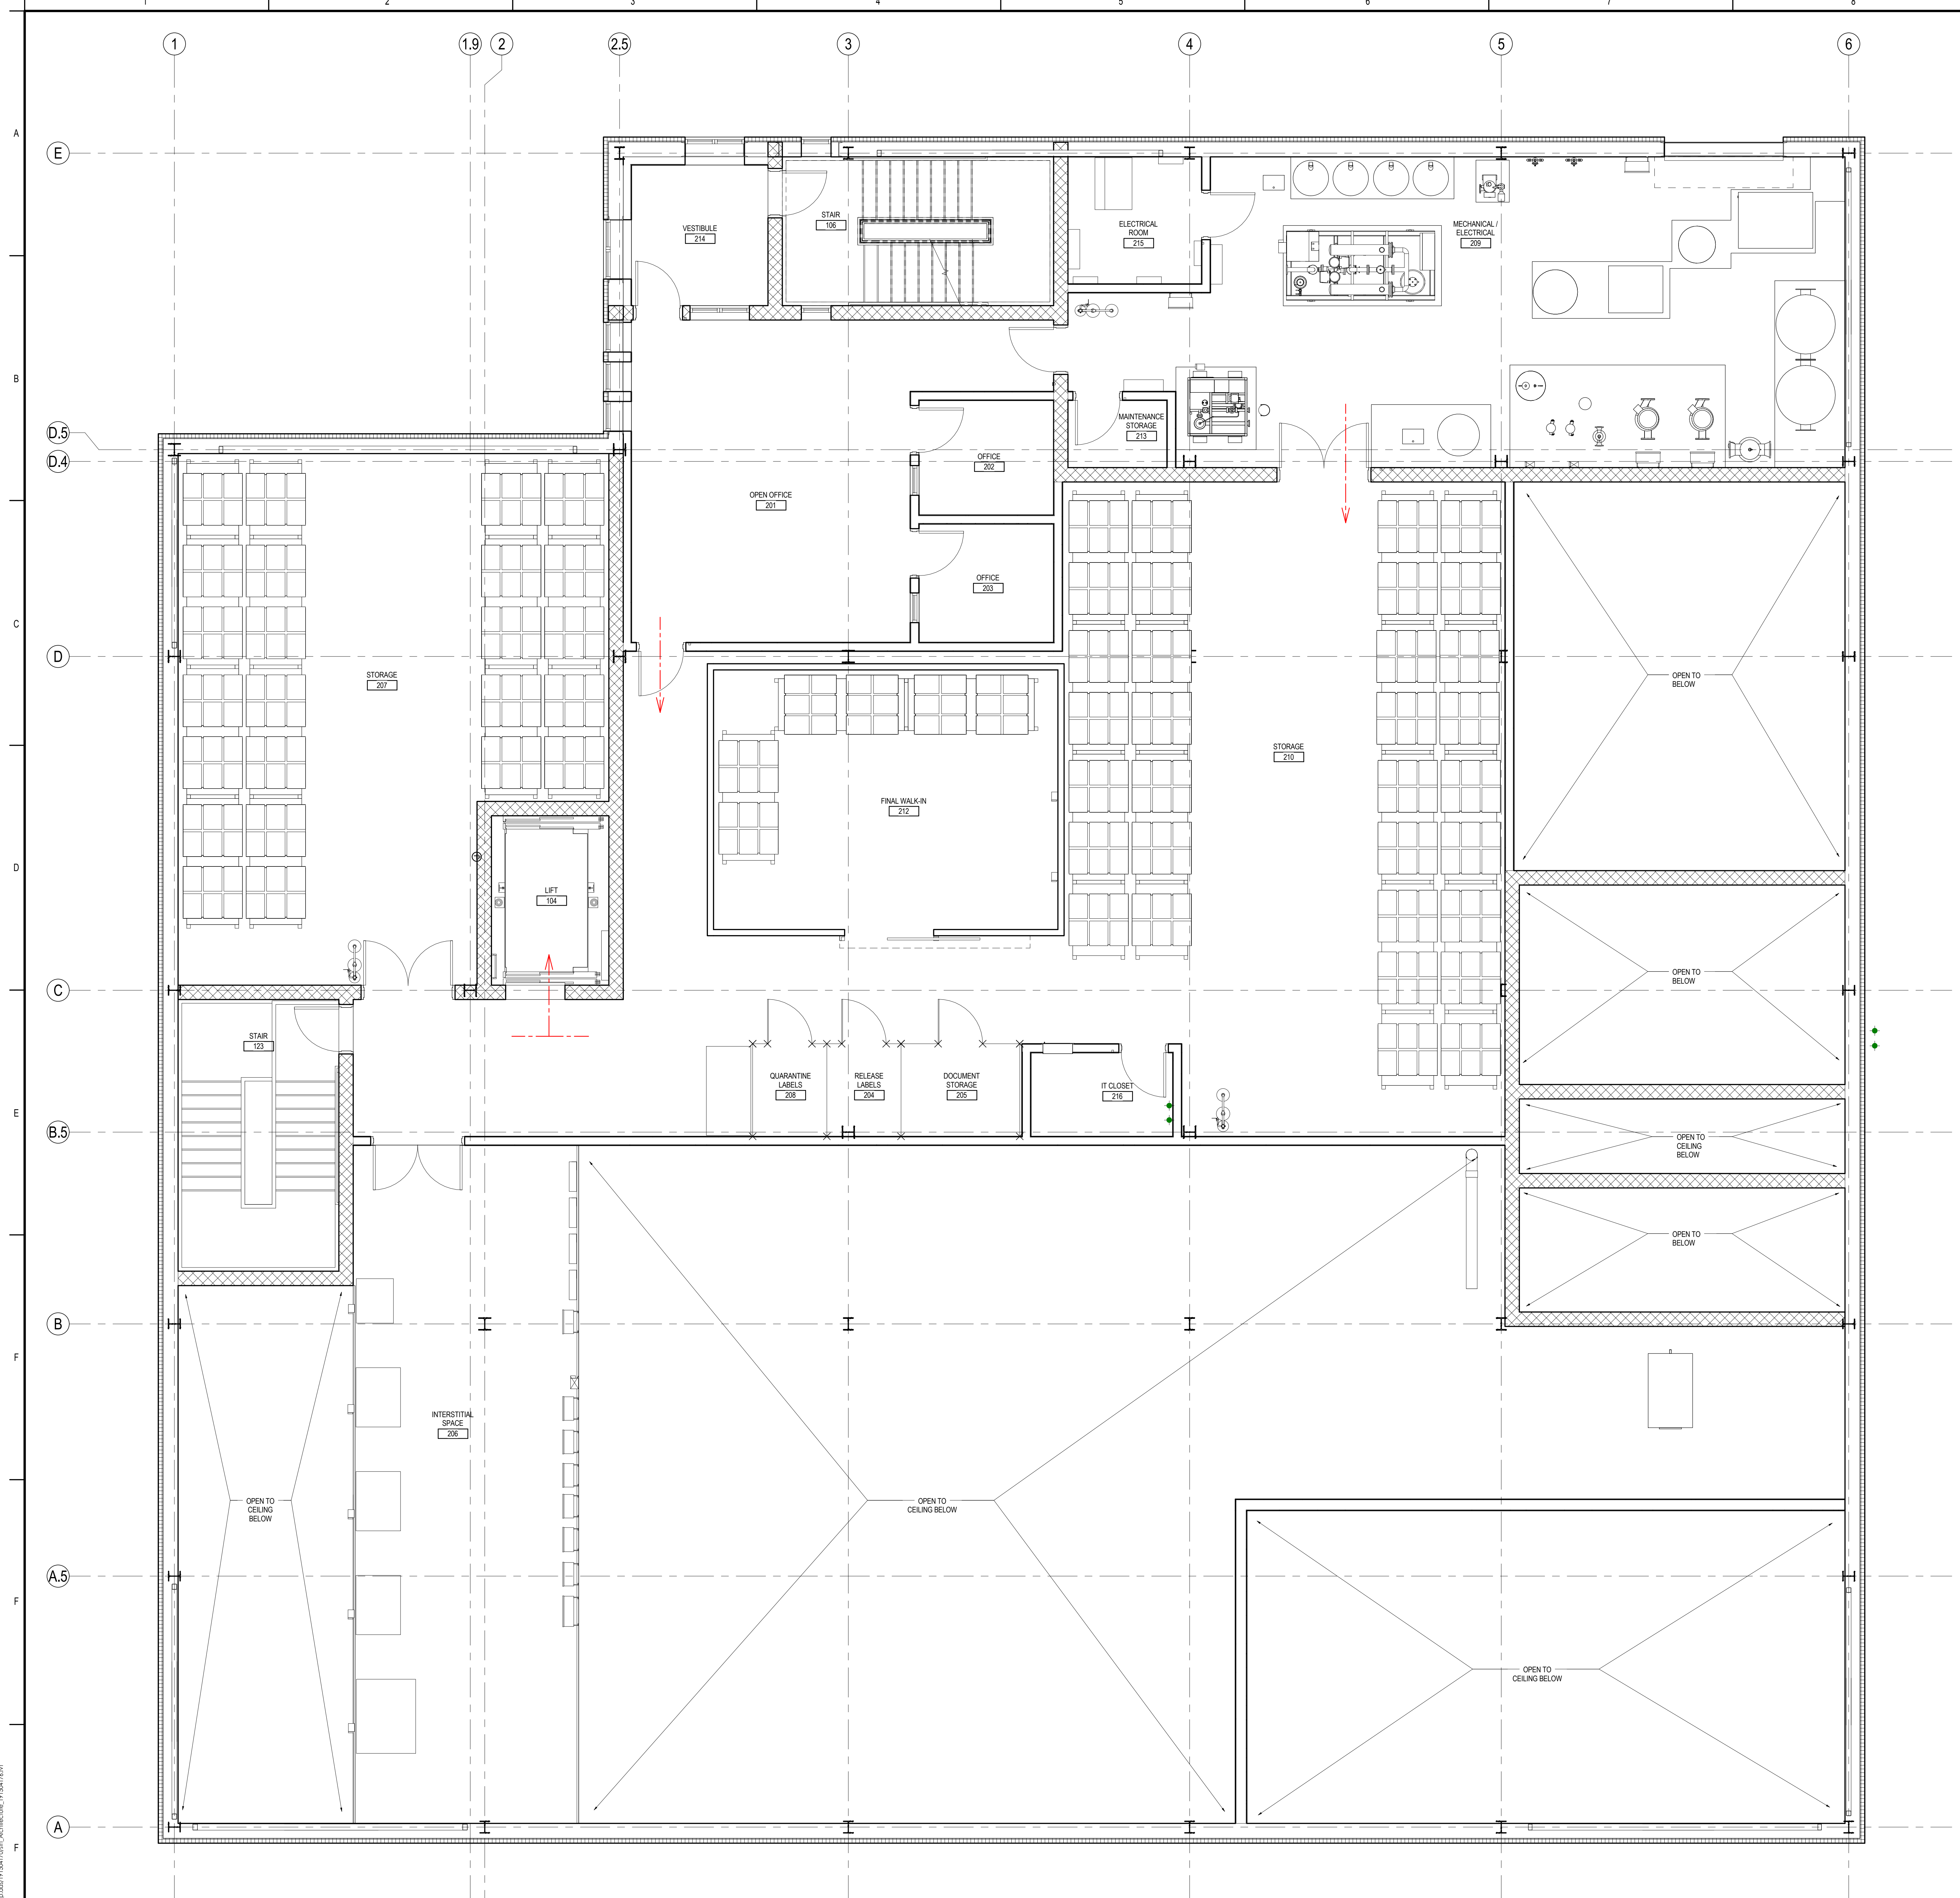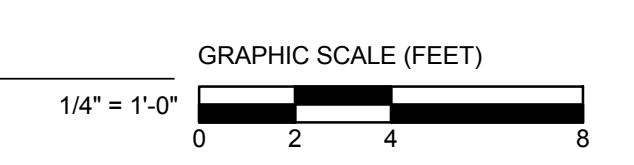

1 SECOND FLOOR WASTE FLOW DIAGRAM
G-111-C 1/4" = 1'-0"

ORIGINAL SHEET: A08 (3/4/14)
 REVISIONS: A11 (1/11/16) - PERMITS/CONSTRUCTION/ISSUED FOR CONSTRUCTION
 ARCHITECTURAL: STANTEC
 PROJECT: IMMUCELL