

LEGEND

- PERSONNEL FLOW
- WASTE FLOW
- MATERIAL FLOW
- PRODUCT FLOW

0	INTERIOR FIT-OUT - ISSUED FOR CONSTRUCTION	JLB	KJM	08/19/2016
A	ISSUED FOR CLIENT REVIEW		RFK	06/08/2016
Revision		By	App'd	MM/DD/YYYY
PACKAGE C - INTERIOR FIT-OUT				08/19/2016
PACKAGE B - SUPERSTRUCTURE & SHELL				08/05/2016
PACKAGE A - FOUNDATIONS & BELOW SLAB				07/22/2016
Issued		By	App'd	MM/DD/YYYY

Permit-Seal

Client/Project
IMMUCELL

Lot 11 - Second Tee Business Park
1039 Riverside Street
Portland, Maine 04103



Title
SECOND FLOOR PRODUCT FLOW DIAGRAM

Project No.
191504176

Revision
0

Scale
1/4" = 1'-0"

Drawing No.
G-113-C

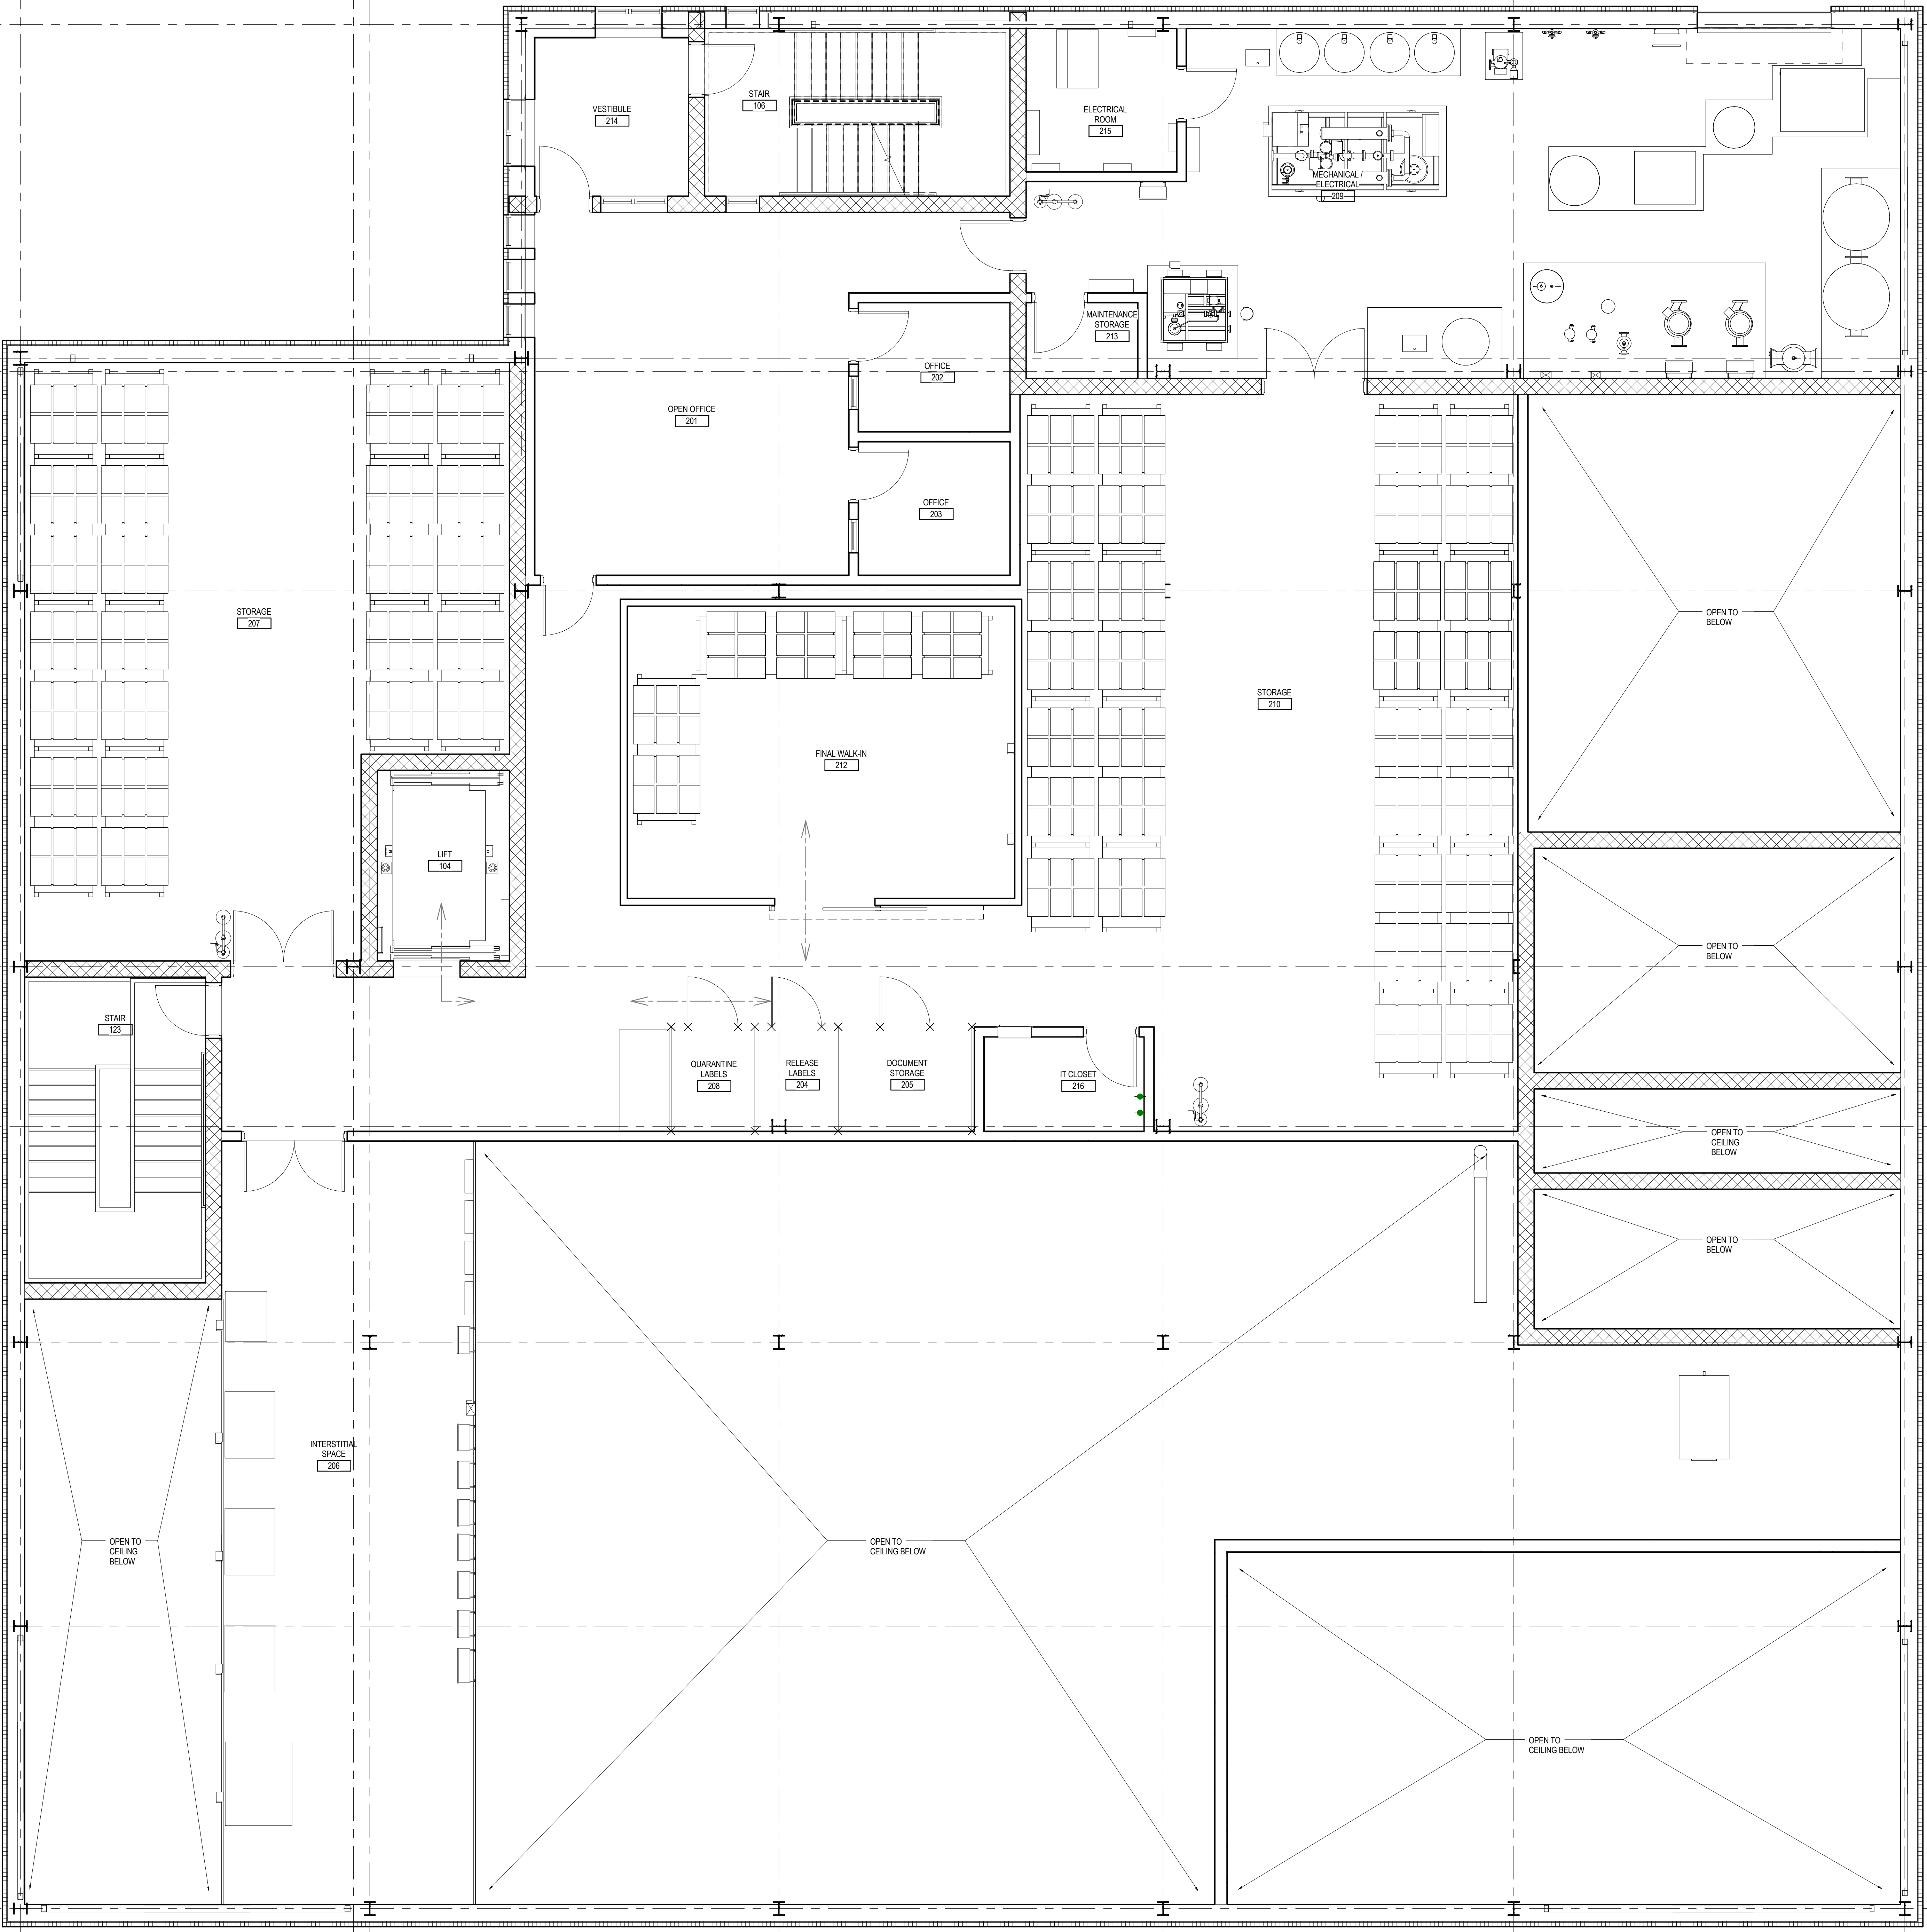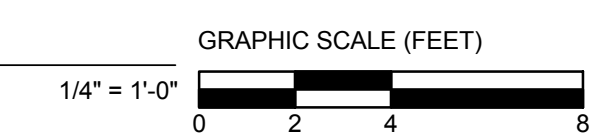

1 SECOND FLOOR PRODUCT FLOW DIAGRAM
1/4" = 1'-0"

DRAWING MADE BY: PHILIPPO/STANTEC/ARCHITECTURAL/STANTEC.COM
DATE: 08/19/2016

ORIGINAL SHEET: A08 (3/14/16)