

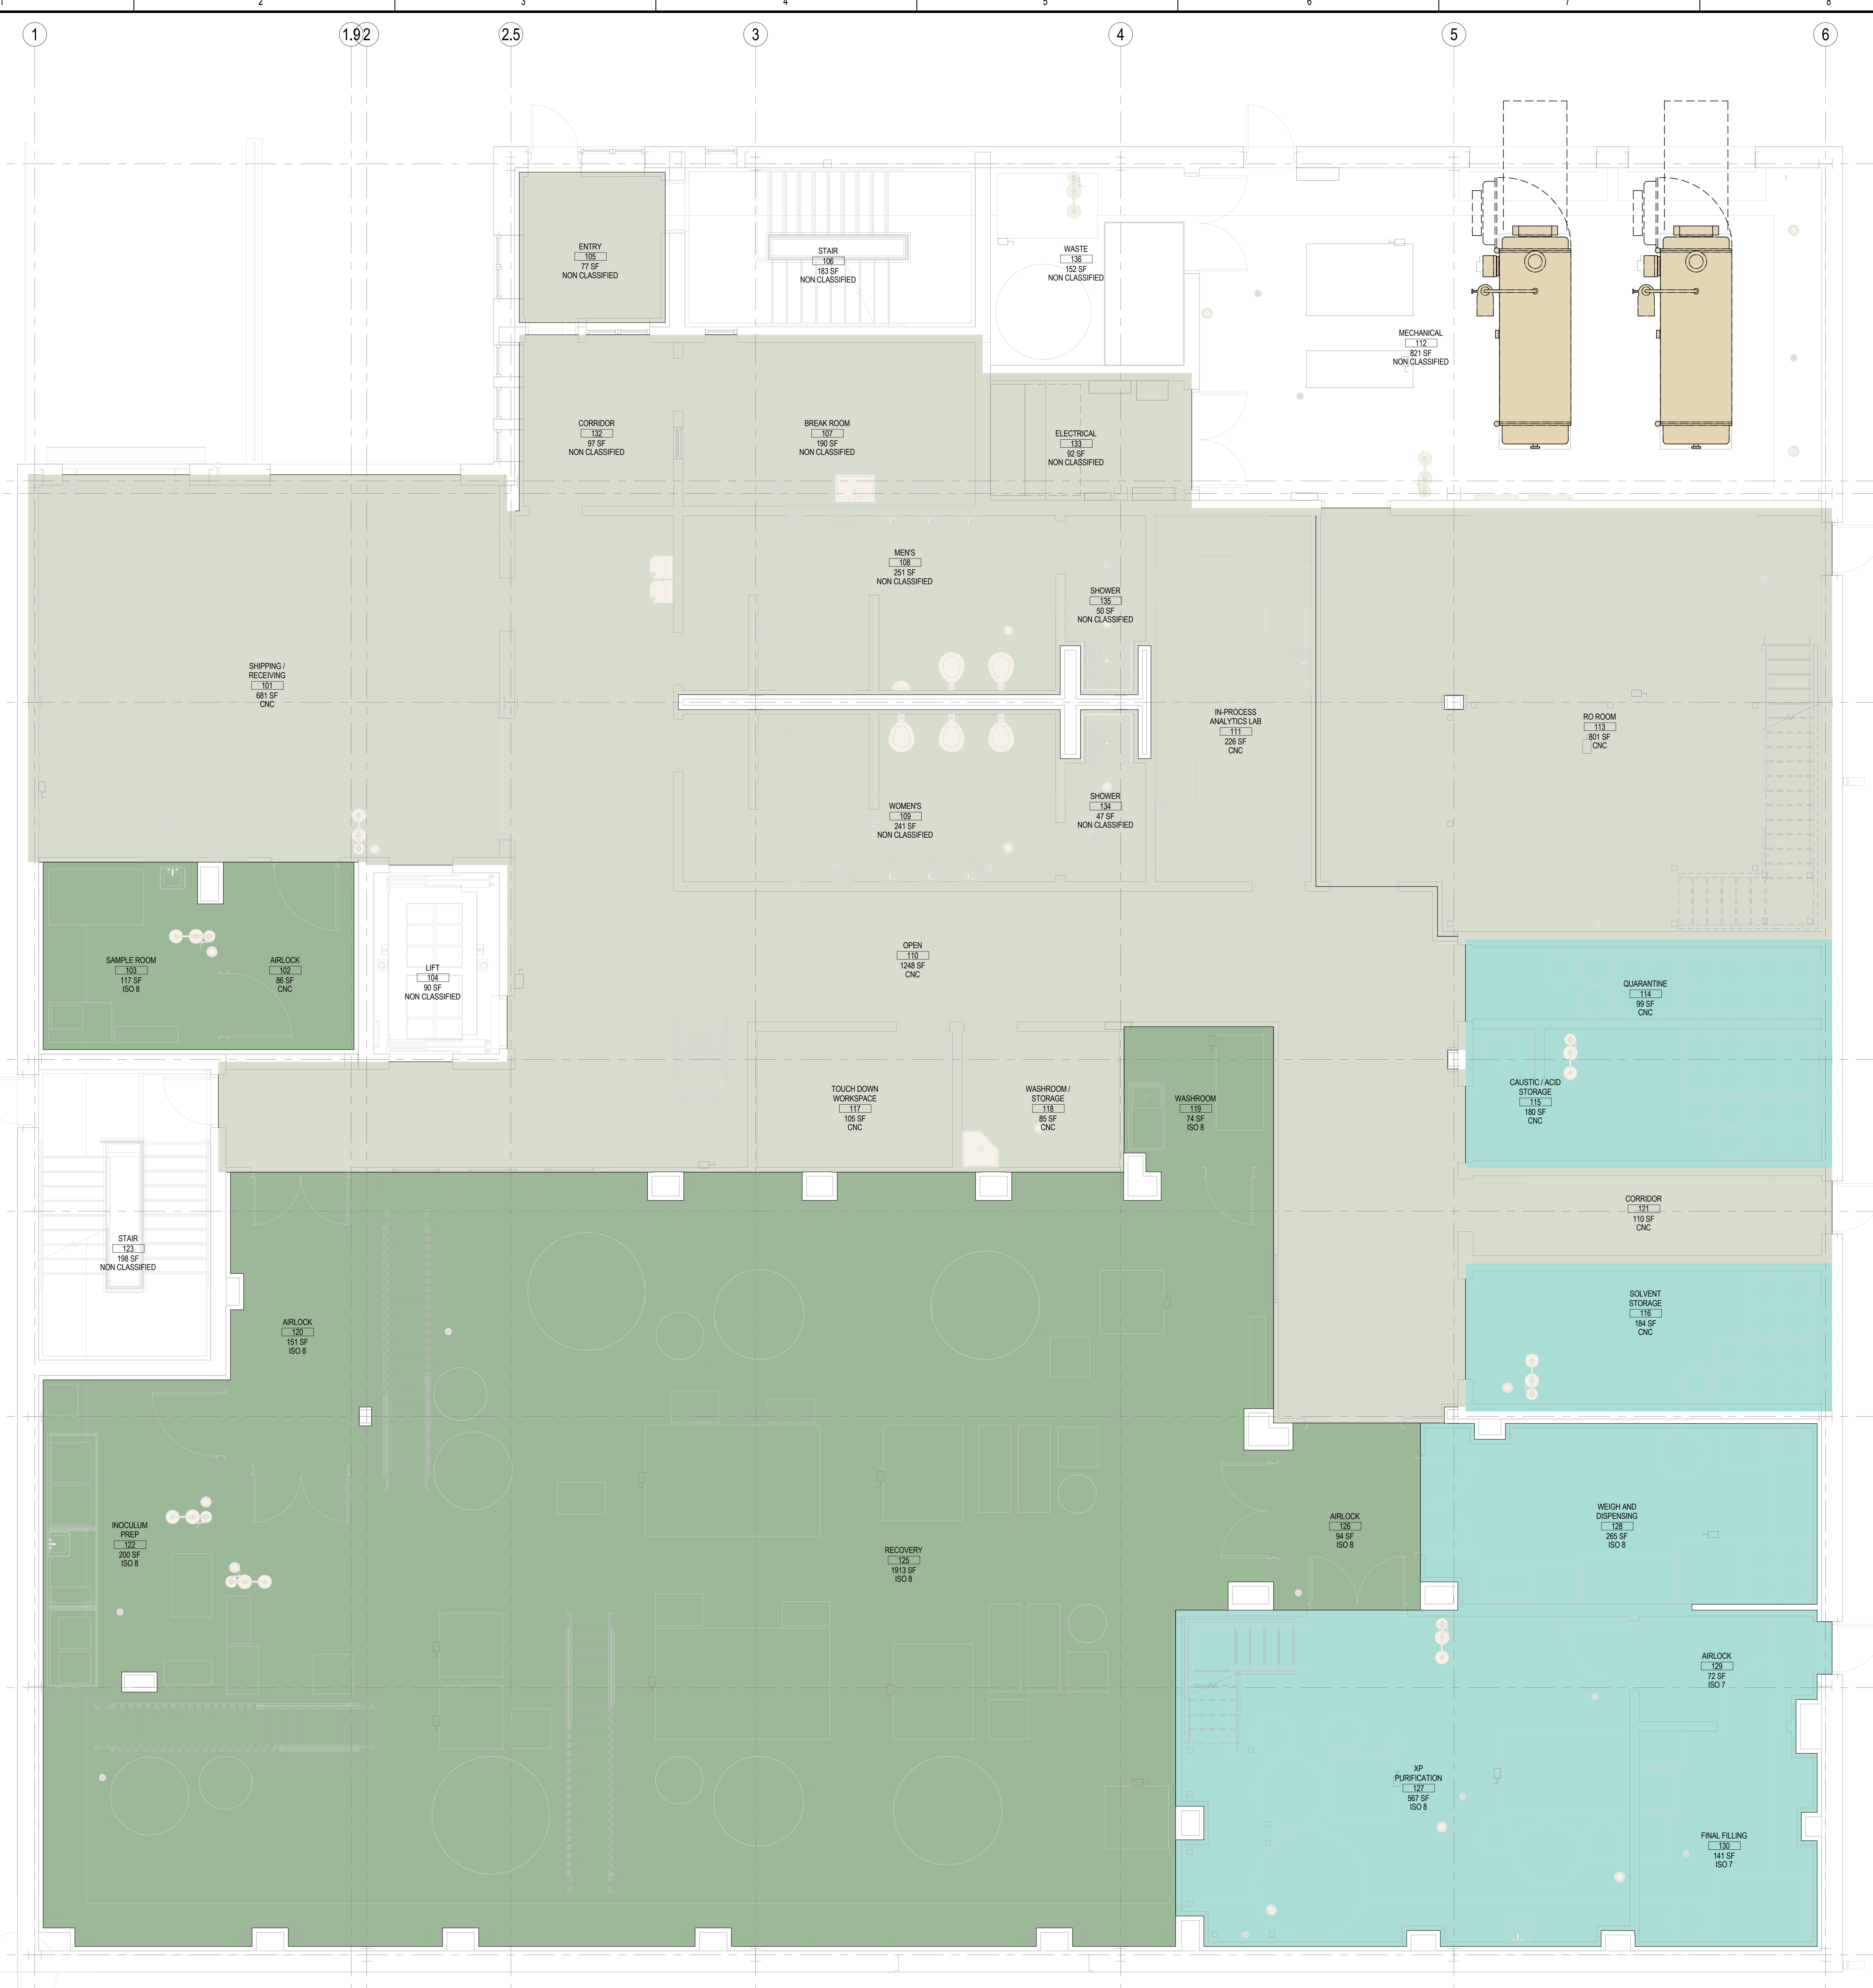


GENERAL NOTES

- SPACES WITH NO HEATING SHALL BE SUPPLIED WITH UNIT HEATERS/FAN COIL UNITS TO MAINTAIN ROOM SETPOINT.

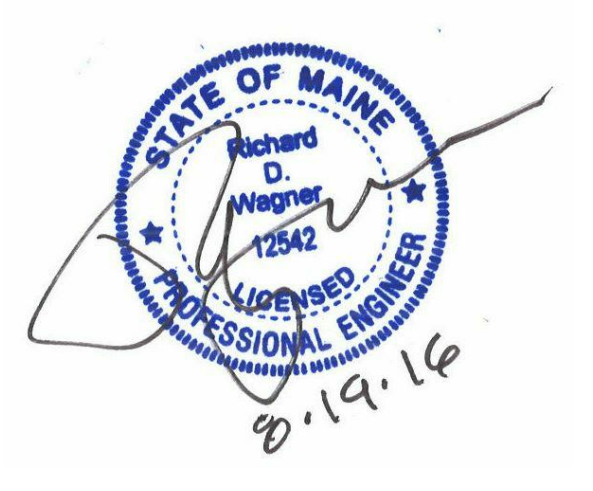

1 FIRST FLOOR - HVAC ZONING CLASSIFICATION
 1/4" = 1'-0"

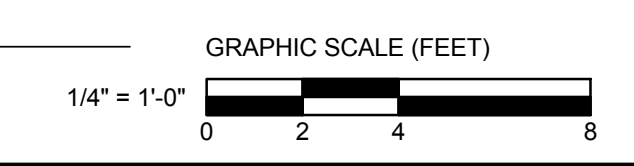

Revision	By	App'd	DD.MM.YYYY
0			08/19/2016
INTERIOR FIT-OUT - ISSUED FOR CONSTRUCTION			
PACKAGE C - INTERIOR FIT-OUT			
PACKAGE B - SUPERSTRUCTURE & SHELL			
PACKAGE A - FOUNDATIONS & BELOW SLAB			
Issued			07.22.2016

Permit-Seal

Client/Project
IMMUCELL

Lot 11 - Second Tee Business Park
 1039 Riverside Street
 Portland, Maine 04103

Title
FIRST FLOOR - AHU ZONING PLAN

Project No.
 191504176
 Revision
 0

Scale
 1/4" = 1'-0"
 Drawing No.

MH-101-C