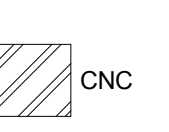
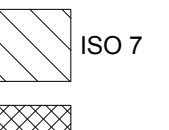

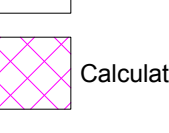



GENERAL NOTES

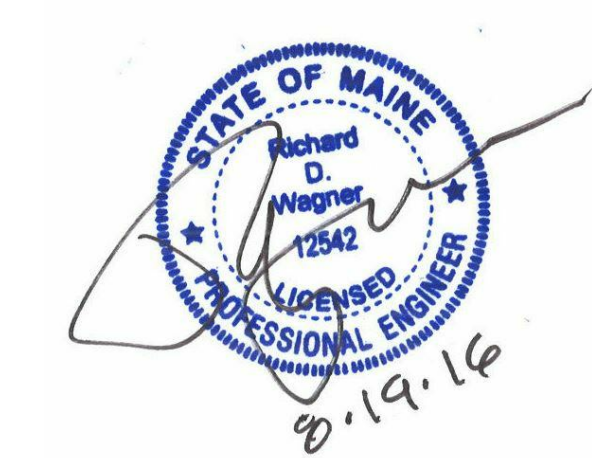
- ALL SPACES NOT SHOWN ON THIS PLAN SHALL MAINTAIN A PRESSURE OF ±0.00".
- ALL SPACES NOT SHOWN ON THIS PLAN SHALL BE NON-CLASSIFIED SPACES.

ISO CLASSIFICATION

-  CNC
-  ISO 7
-  ISO 8
-  NON CLASSIFIED
-  Calculating



1 FIRST FLOOR - PRESSURIZATION CLASSIFICATION
1/4" = 1'-0"



Revision	By	App'd	Date
0			08/19/2016
INTERIOR FIT-OUT - ISSUED FOR CONSTRUCTION			
1			08/19/2016
PACKAGE C - INTERIOR FIT-OUT			
2			08/05/2016
PACKAGE B - SUPERSTRUCTURE & SHELL			
3			07/22/2016
PACKAGE A - FOUNDATIONS & BELOW SLAB			
4			07/22/2016
Issued			

Permit-Seal

Client/Project
IMMUCELL

Lot 11 - Second Tee Business Park
1039 Riverside Street
Portland, Maine 04103

Title
PRESSURIZATION AND CLASSIFICATION PLAN

Project No.
191504176

Scale
1/4" = 1'-0"

Revision
0

Drawing No.
MH-201-C



MH-201-C

ORIGINAL SHEET: A06 B (3/14/16)
 PLOT DATE: 08/19/2016 10:45:11 AM
 PLOT BY: J. WAGONER