

Revision	By	App'd	DD.MM.YYYY
0			08/19/2016
INTERIOR FIT-OUT - ISSUED FOR CONSTRUCTION			
PACKAGE C - INTERIOR FIT-OUT			
PACKAGE B - SUPERSTRUCTURE & SHELL			
PACKAGE A - FOUNDATIONS & BELOW SLAB			
Issued			08/19/2016
			08/05/2016
			07/22/2016

Permit-Seal


Client/Project
 IMMUCELL

Lot 11 - Second Tee Business Park
 1039 Riverside Street
 Portland, Maine 04103

Title
SECOND FLOOR - CHILLED GLYCOL PIPING PLAN

Project No. 191504176
 Scale 1/4" = 1'-0"
 Revision 0
 Drawing No.

1 SECOND FLOOR - CHILLED GLYCOL PIPING PLAN
 1/4" = 1'-0"

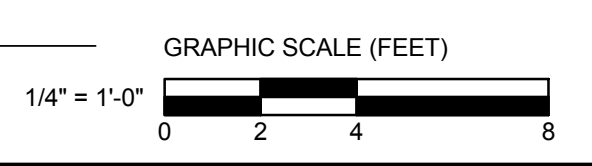

MP-102-C

ORIGINAL SHEET: A06 E (3/14/16)