


**1 SECOND FLOOR - CONDENSATE PIPING PLAN**  
 1/4" = 1'-0"

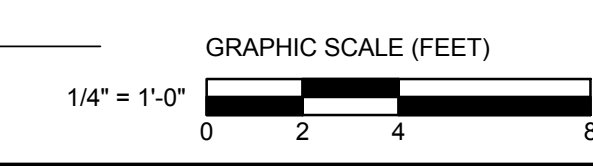

Revision	By	App'd	DD.MM.YYYY
0			08/19/2016
INTERIOR FIT-OUT - ISSUED FOR CONSTRUCTION			
<b>PACKAGE C - INTERIOR FIT-OUT</b> 08.19.2016			
PACKAGE B - SUPERSTRUCTURE & SHELL 08.05.2016			
PACKAGE A - FOUNDATIONS & BELOW SLAB 07.22.2016			
Issued			

Permit-Seal

Client/Project  
 IMMUCELL

Lot 11 - Second Tee Business Park  
 1039 Riverside Street  
 Portland, Maine 04103


Title  
**SECOND FLOOR - CONDENSATE PIPING PLAN**

Project No.  
 191504176

Scale  
 1/4" = 1'-0"

Revision  
 0

Drawing No.  
**MP-402-C**

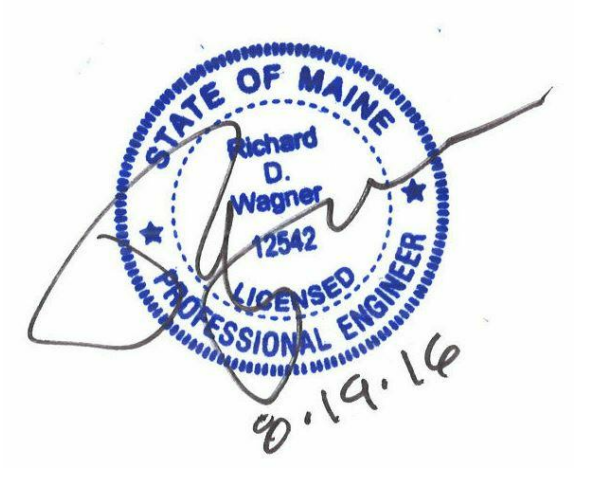

ORIGINAL SHEET: A08 E (3/14/16)