


GENERAL NOTES

- ROOF DRAINS ARE NOT REQUIRED. ROOF IS SLOPED AND THE BUILDING WILL HAVE A GUTTER SYSTEM TO REMOVE STORM WATER. REFER TO ARCHITECTURAL PLANS FOR FURTHER DETAILS

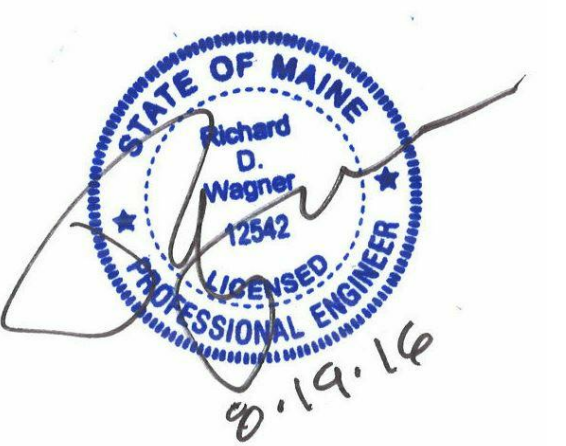

Revision	By	App'd	DD.MM.YYYY
0			08/19/2016
PACKAGE C - INTERIOR FIT-OUT			
ISSUED FOR CONSTRUCTION			
PACKAGE B - SUPERSTRUCTURE & SHELL			
08/05/2016			
PACKAGE A - FOUNDATIONS & BELOW SLAB			
07/22/2016			
Issued			

Permit-Seal

Client/Project
 IMMUCELL

Lot 11 - Second Tee Business Park
 1039 Riverside Street
 Portland, Maine 04103

Title
 ROOF - PLUMBING PIPING PLAN


Project No.
 191504176

Revision
 0

Scale
 1/4" = 1'-0"

Drawing No.

PL-603-C

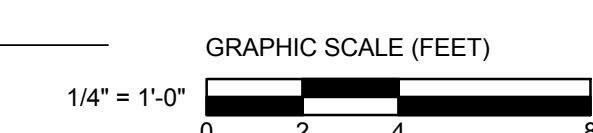

1 ROOF - PLUMBING PIPING PLAN
 1/4" = 1'-0"



ORIGINAL SHEET: A08 E (3/14/16)
 PLOT DATE: 08/19/2016 10:42:07 AM
 PLOT BY: J. W. B.