


1 PLUMBING UNDERSLAB PIPING ISOMETRIC - NORTHWEST
PL-900-A
N.T.S.

0	FOUNDATION & BELOW SLAB - ISSUED FOR CONSTRUCTION	JLR	KJM	07/22/2016
Revision		By	App'd	DD.MM.YYYY
	PACKAGE C - INTERIOR FIT-UP			08.19.2016
	PACKAGE B - SUPERSTRUCTURE & SHELL			08.05.2016
	PACKAGE A - FOUNDATIONS & BELOW SLAB			07.22.2016
Issued		By	App'd	DD.MM.YYYY

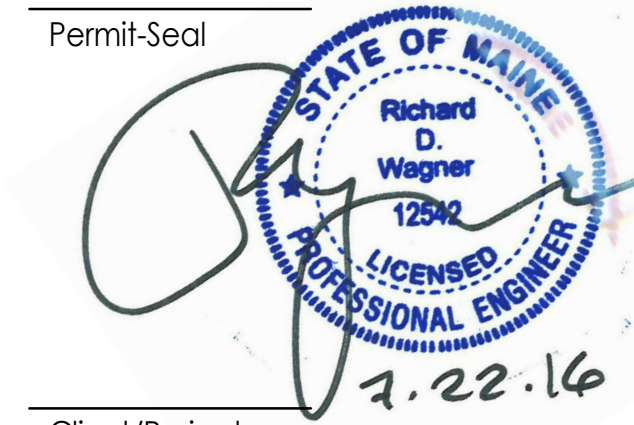

Client/Project
IMMUCELL

Lot 11 - Second Tee Business Park
1039 Riverside Street
Portland, Maine 04103

Title
PLUMBING ISOMETRIC PLAN

Project No.
191504176

Revision
0

Scale
Drawing No.

PL-900-A

P:\Projects\191504176\191504176-PLUMBING\191504176-PLUMBING ISOMETRIC - NORTHWEST.dwg, 11/22/2016 10:44:11 AM