

1 PLUMBING UNDERSLAB PIPING ISOMETRIC - NORTHWEST
 N.T.S.

0	INTERIOR FIT-OUT ISSUED FOR CONSTRUCTION	08/19/2016
Revision	By	App'd
1	PACKAGE C - INTERIOR FIT-OUT	08/19/2016
2	PACKAGE B - SUPERSTRUCTURE & SHELL	08/05/2016
3	PACKAGE A - FOUNDATIONS & BELOW SLAB	07/22/2016
Issued	By	App'd

Permit-Seal


Client/Project
IMMUCELL

Lot 11 - Second Tee Business Park
 1039 Riverside Street
 Portland, Maine 04103

Title
PLUMBING ISOMETRIC PLAN

Project No. 191504176
 Scale

Revision 0
 Drawing No. **PL-900-C**

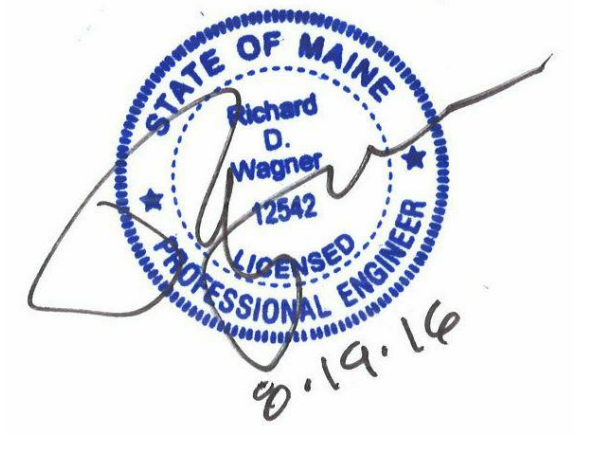

ORIGINAL SHEET: A08 (3/14/16)
 PLOTTED: 08/19/2016 10:45:11 AM
 PLOTTER: HP DesignJet T1100