



- NOTES:
1. T.O. CONCRETE SLAB = 4'-0" = DATUM (U.N.O.)
  2. SLAB SHALL BE 8" THICK CONCRETE w/ #4@12" O.C. E.W. TAB.
  3. HATCH DENOTES 1/2" RECESSED SLAB

FOUNDATION & BELOW SLAB - ASSUMED FOR CONSTRUCTION	NO	4504	03/04/2016
PACKAGE C - INTERIOR FLOOR	NO	4505	03/04/2016
PACKAGE B - SUPERSTRUCTURE & SHELL	NO	4506	03/04/2016
PACKAGE A - FOUNDATIONS & BELOW SLAB	NO	4507	03/04/2016



Permit/Seal  
 Client/Project  
**IMMUCELL**  
 Lot 11 - Second Tee Business Park  
 1039 Riverside Street  
 Portland, Maine 04103  
 Title  
**SLAB PLAN**

Project No.	Scale
191504176	As Indicated
Revision	Drawing No.
0	<b>S-101-A</b>

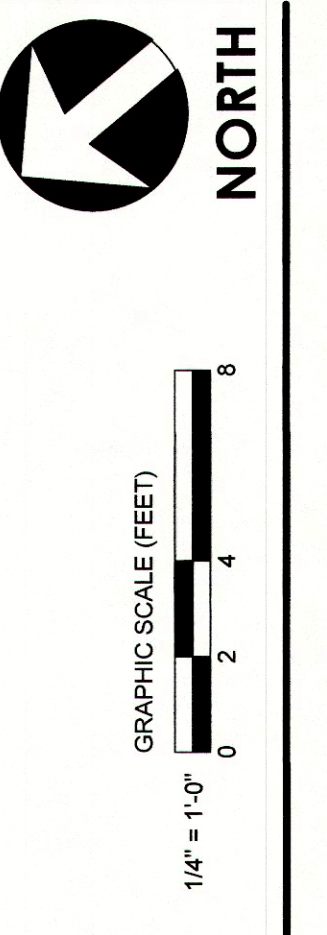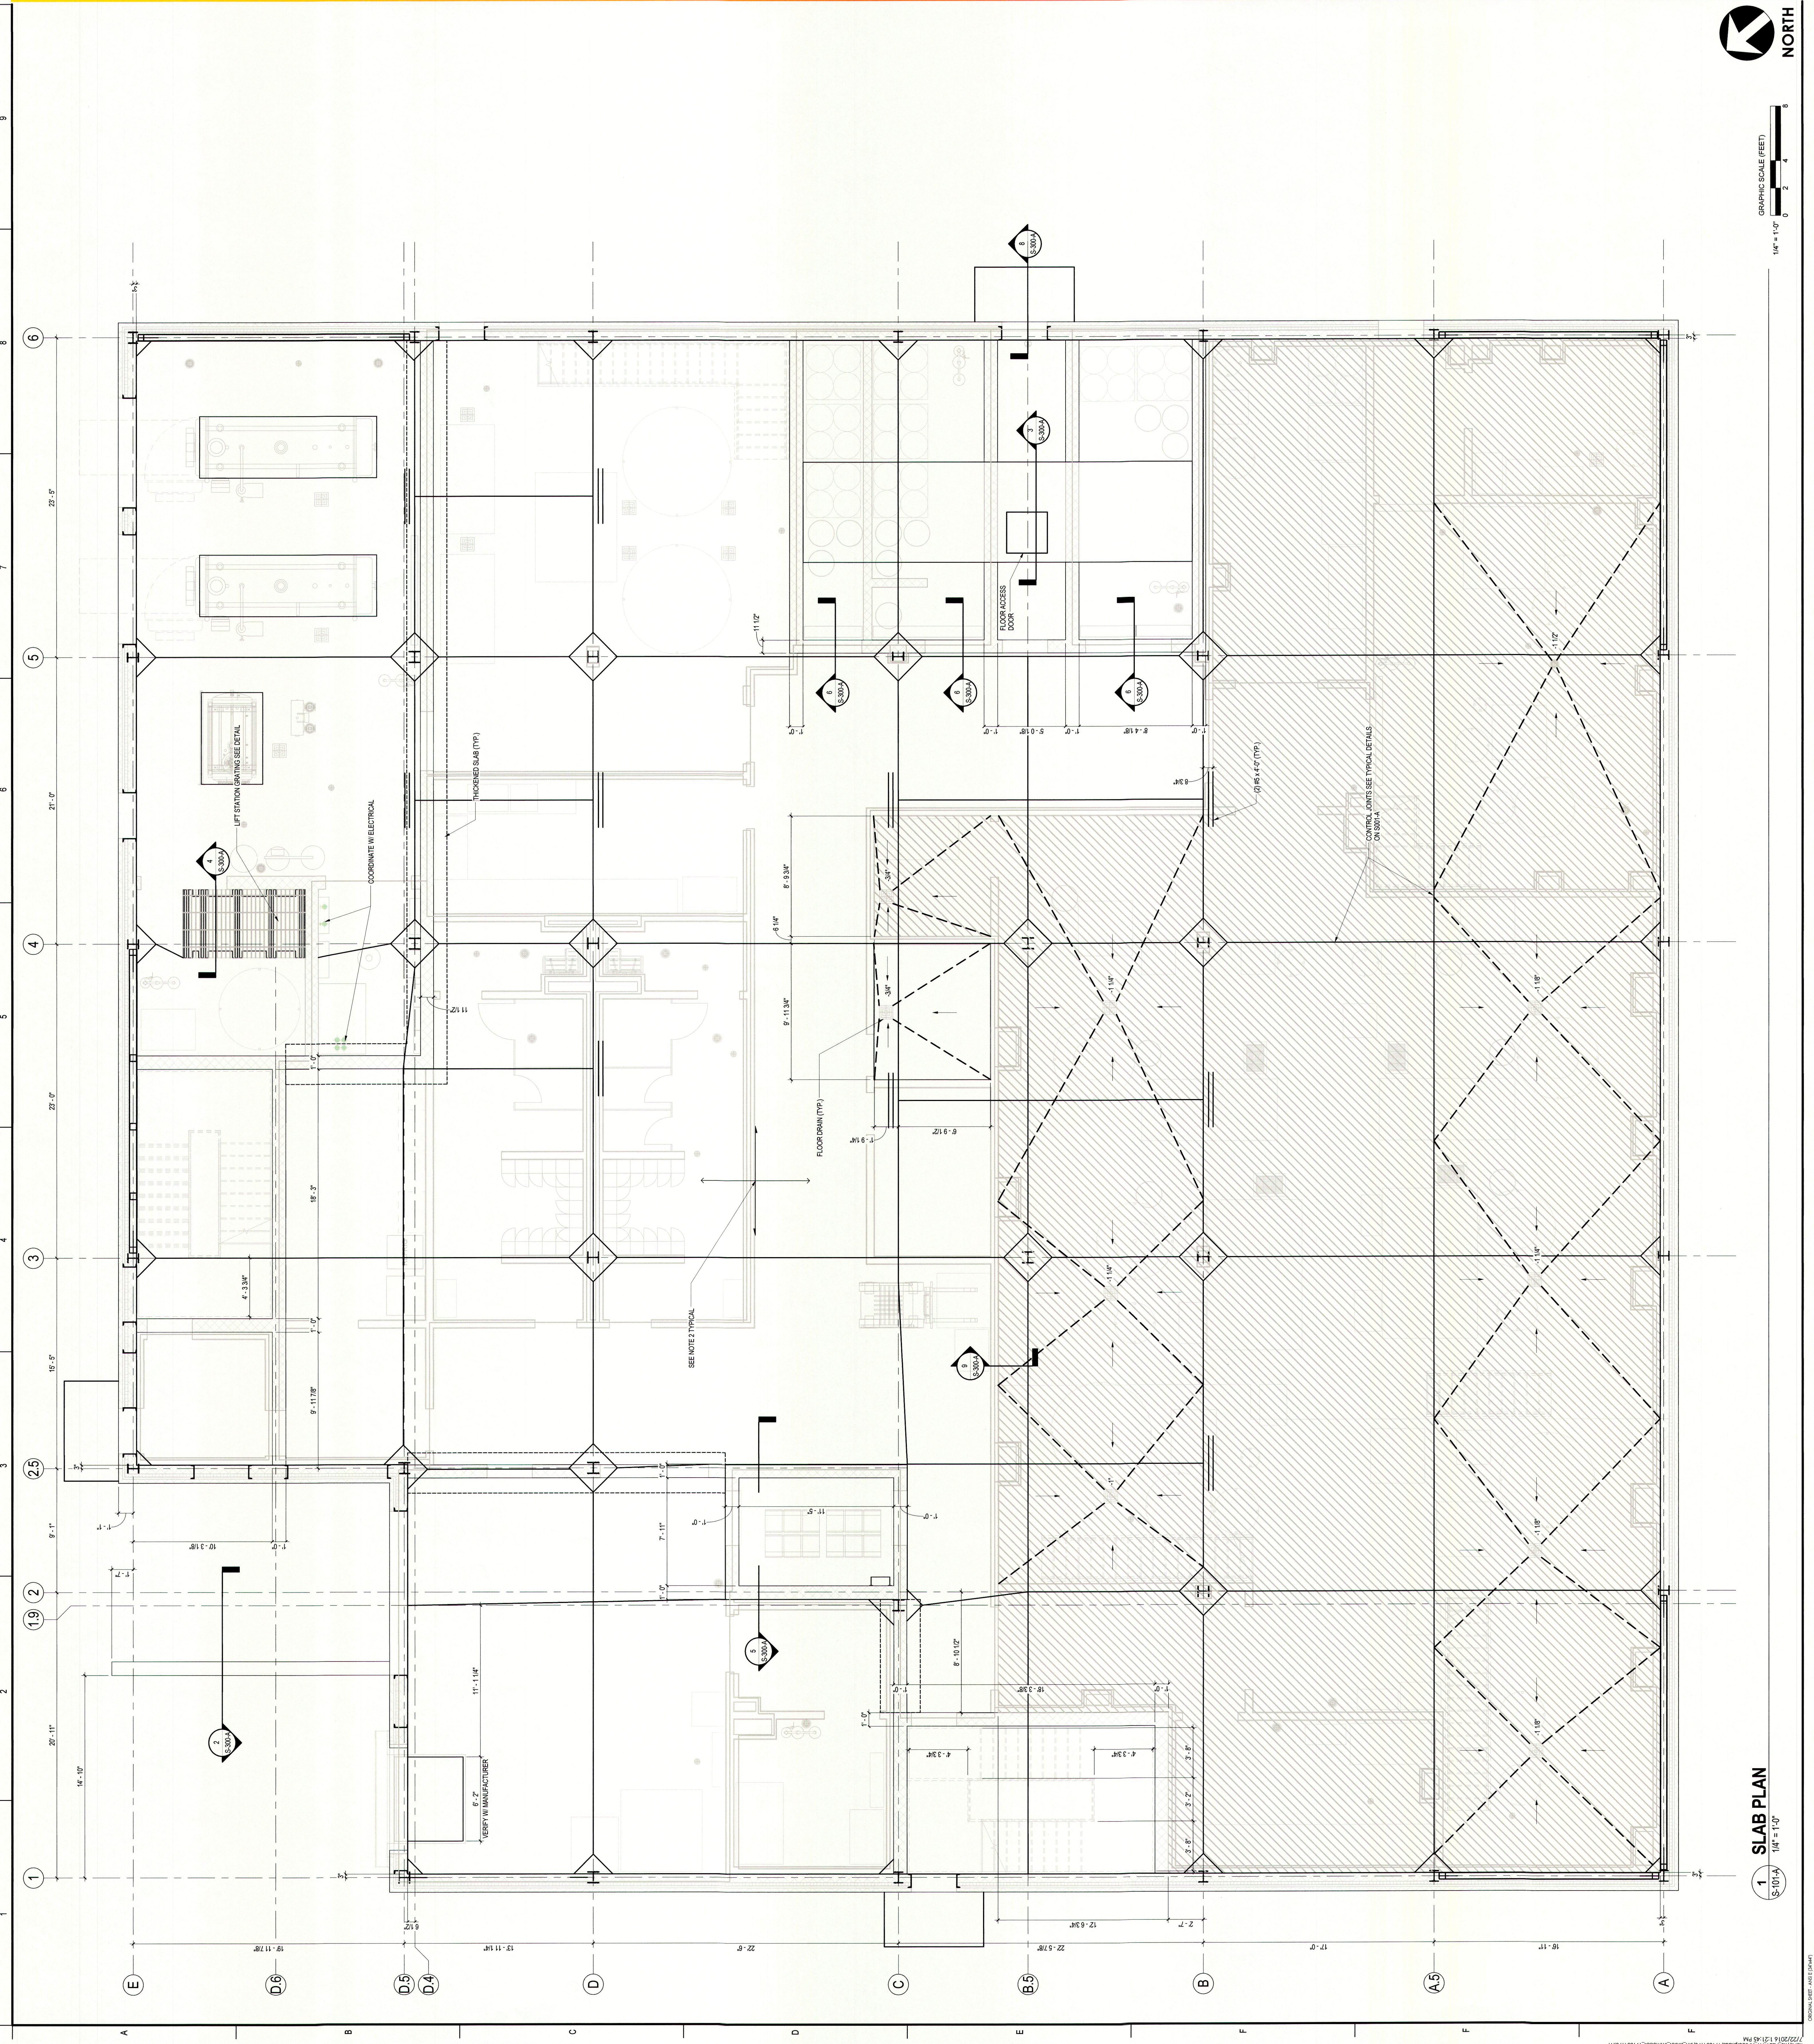

**1 SLAB PLAN**  
 1/4" = 1'-0"