
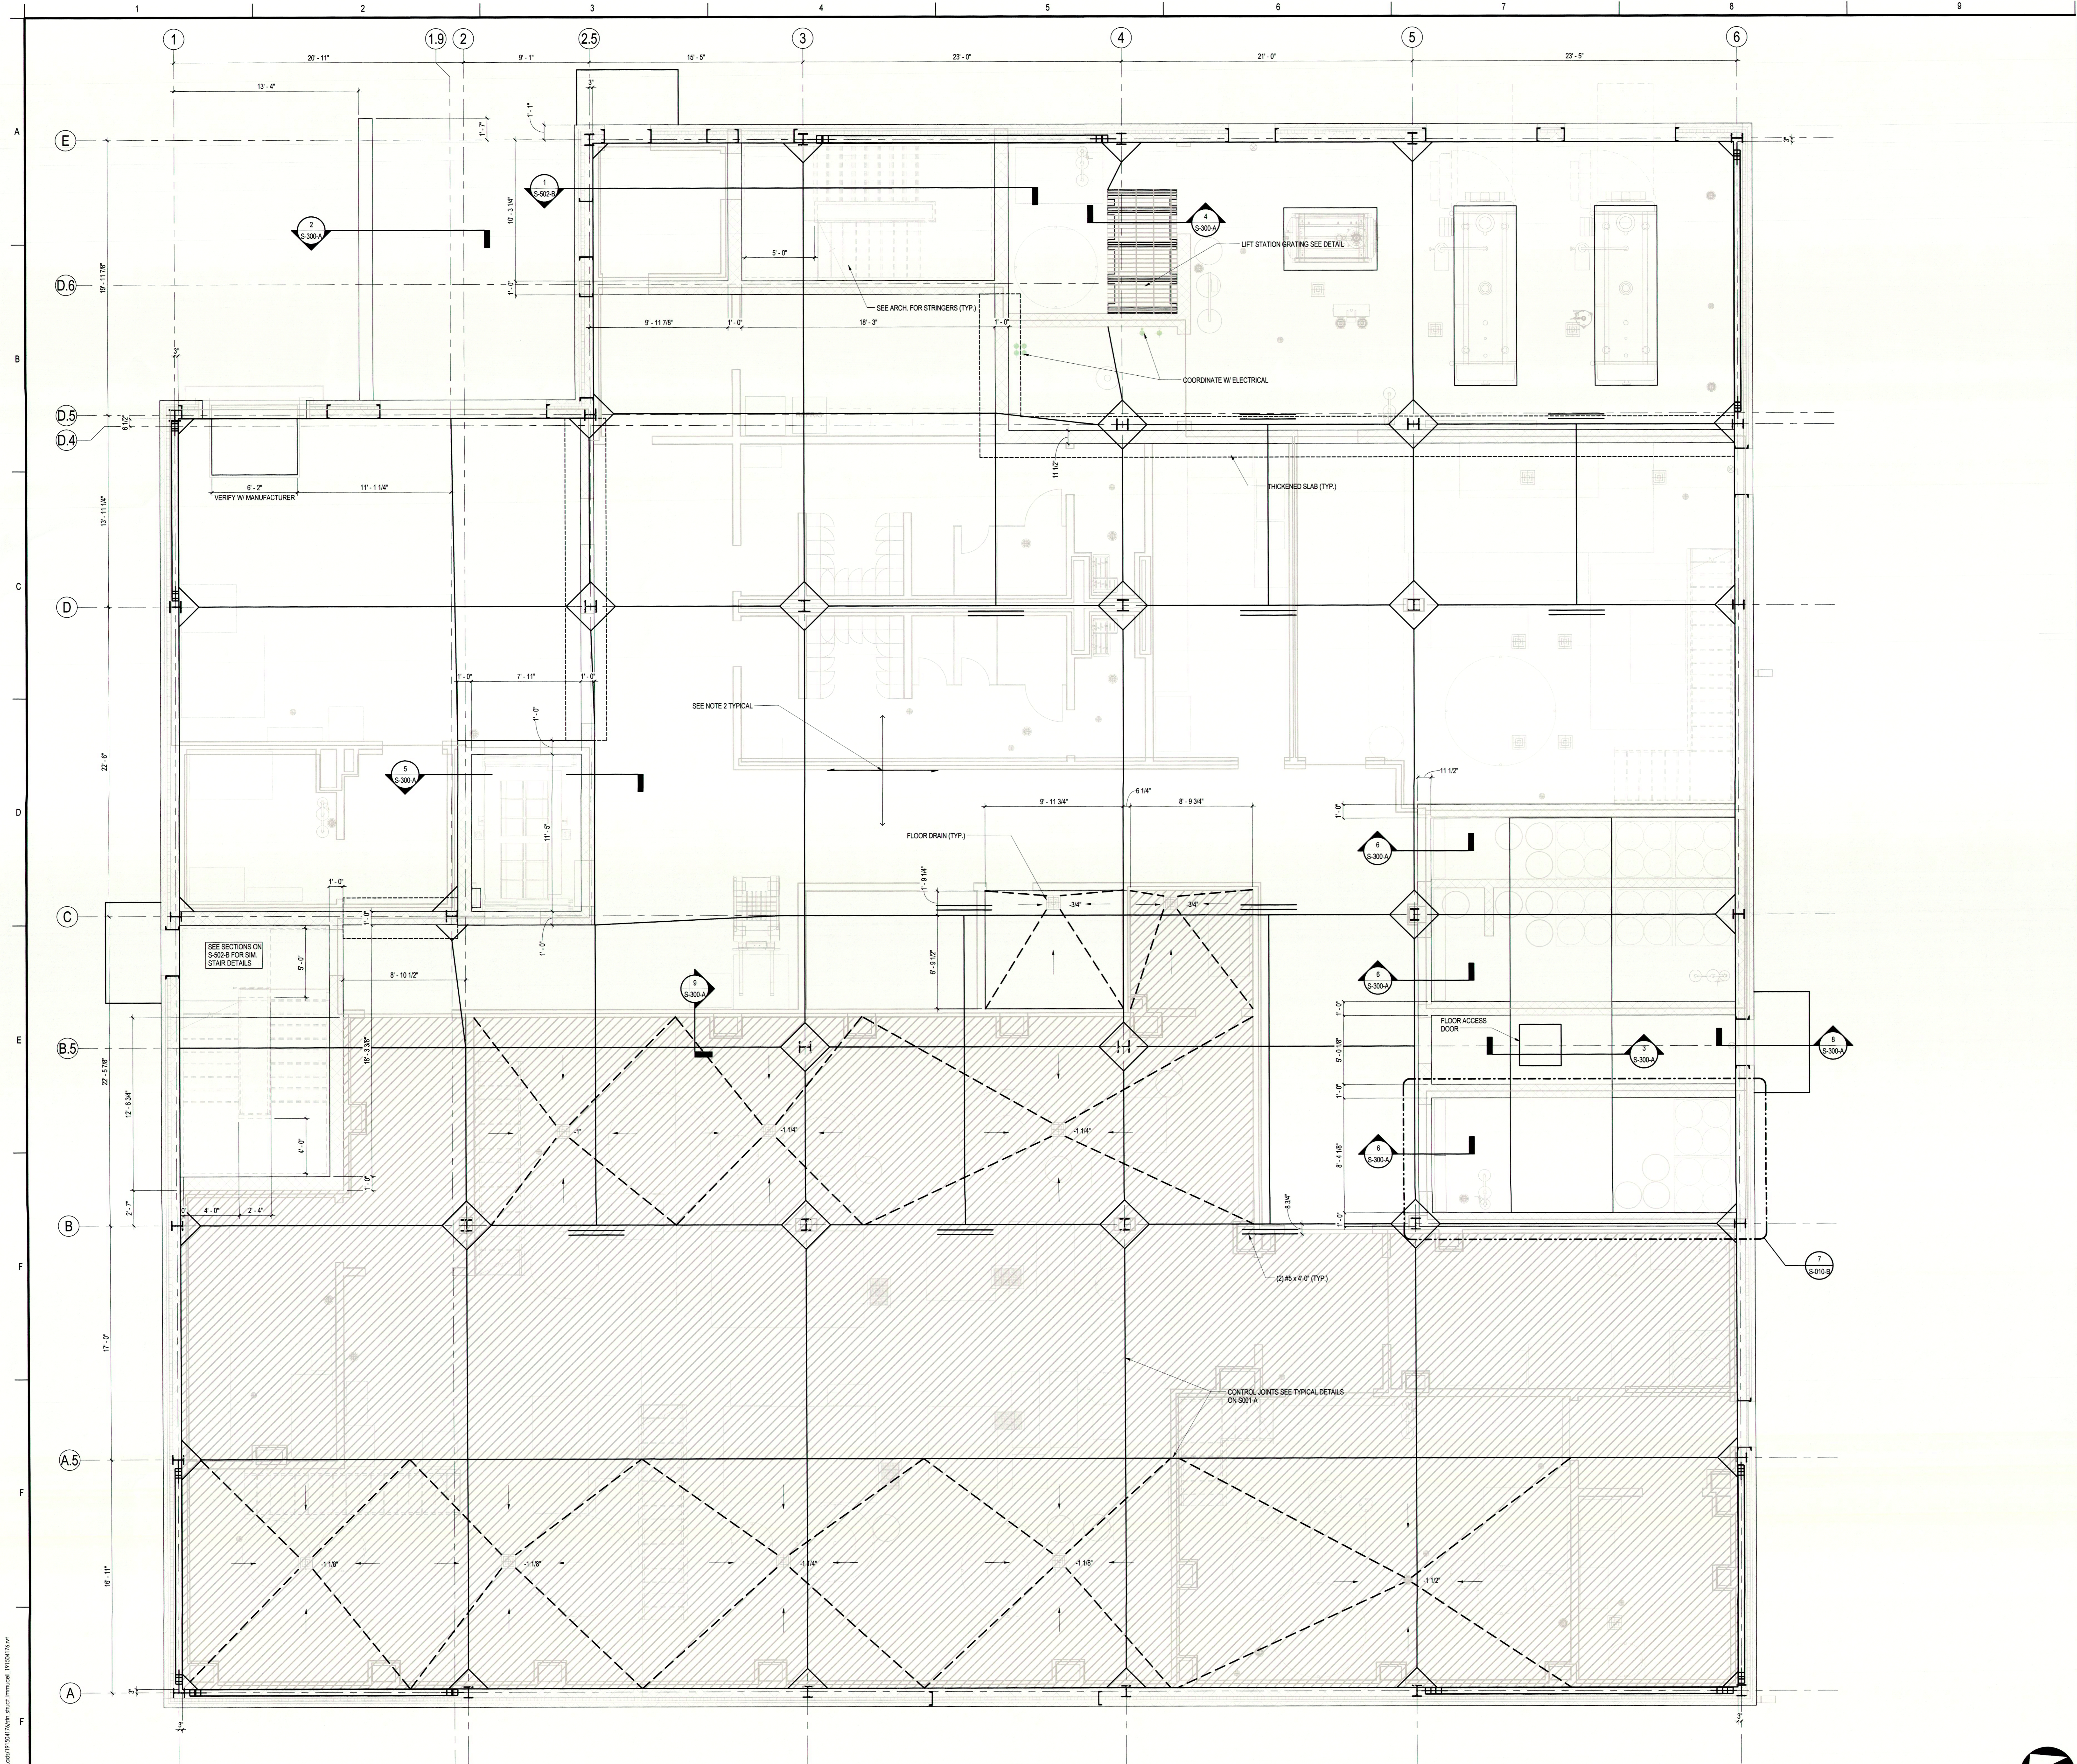



- NOTES:**
1. T.O. CONCRETE SLAB = 0'-0" = DATUM (U.M.C.)
  2. SLAB SHALL BE 8" THICK CONCRETE w/ #5@12" O.C. E.W. T&B
  3.  DENOTES 1/2" RECESSED SLAB




Revision	By	App'd	Date
0 SUPERSTRUCTURE & SHELL - ISSUED FOR CONSTRUCTION	MRC	SET	08/05/2016
PACKAGE C - INTERIOR FIT-UP			08.19.2016
PACKAGE B - SUPERSTRUCTURE & SHELL			08.05.2016
PACKAGE A - FOUNDATIONS & BELOW SLAB			07.22.2016
ISSUED		App'd	08/05/2016

Permit-Seal  
  
Client/Project  
**IMMUCELL**

Lot 11 - Second Tee Business Park  
1039 Riverside Street  
Portland, Maine 04103  
Title  
**SLAB PLAN**

Project No.  
191504176  
Scale  
As Indicated  
Revision  
0  
Drawing No.

**1 SLAB PLAN**  
S-101-B  
1/4" = 1'-0"

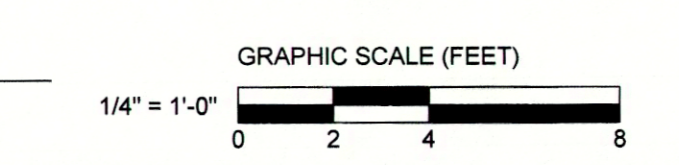

**S-101-B**

08/05/2016 10:43:17 AM C:\p08\191504176\191504176.dwg (ImmuCell) 191504176.rvt  
 08/20/16 10:56:47 PM