


GENERAL NOTES
 FRAME CLEARANCES SHOWN ARE APPROXIMATE AND MAY VARY DUE TO CONDITIONS (DEFLECTION).
 VERTICAL CLEARANCE DIMENSIONS ARE FROM FINISHED FLOOR REFERENCE ELEVATION.

* DENOTES: PLATE AT FLANGE BRACE
 CL190 AT 8" PURLINS/GIRTS
 CL191 AT 10" PURLINS/GIRTS
 CL192 AT 12" PURLINS/GIRTS

APPROXIMATE MEMBER WEIGHTS	
PART MARK	WEIGHT
R1CA	1113
R1CB	970
CPP3C	213
C2CA	399
C1CA	310

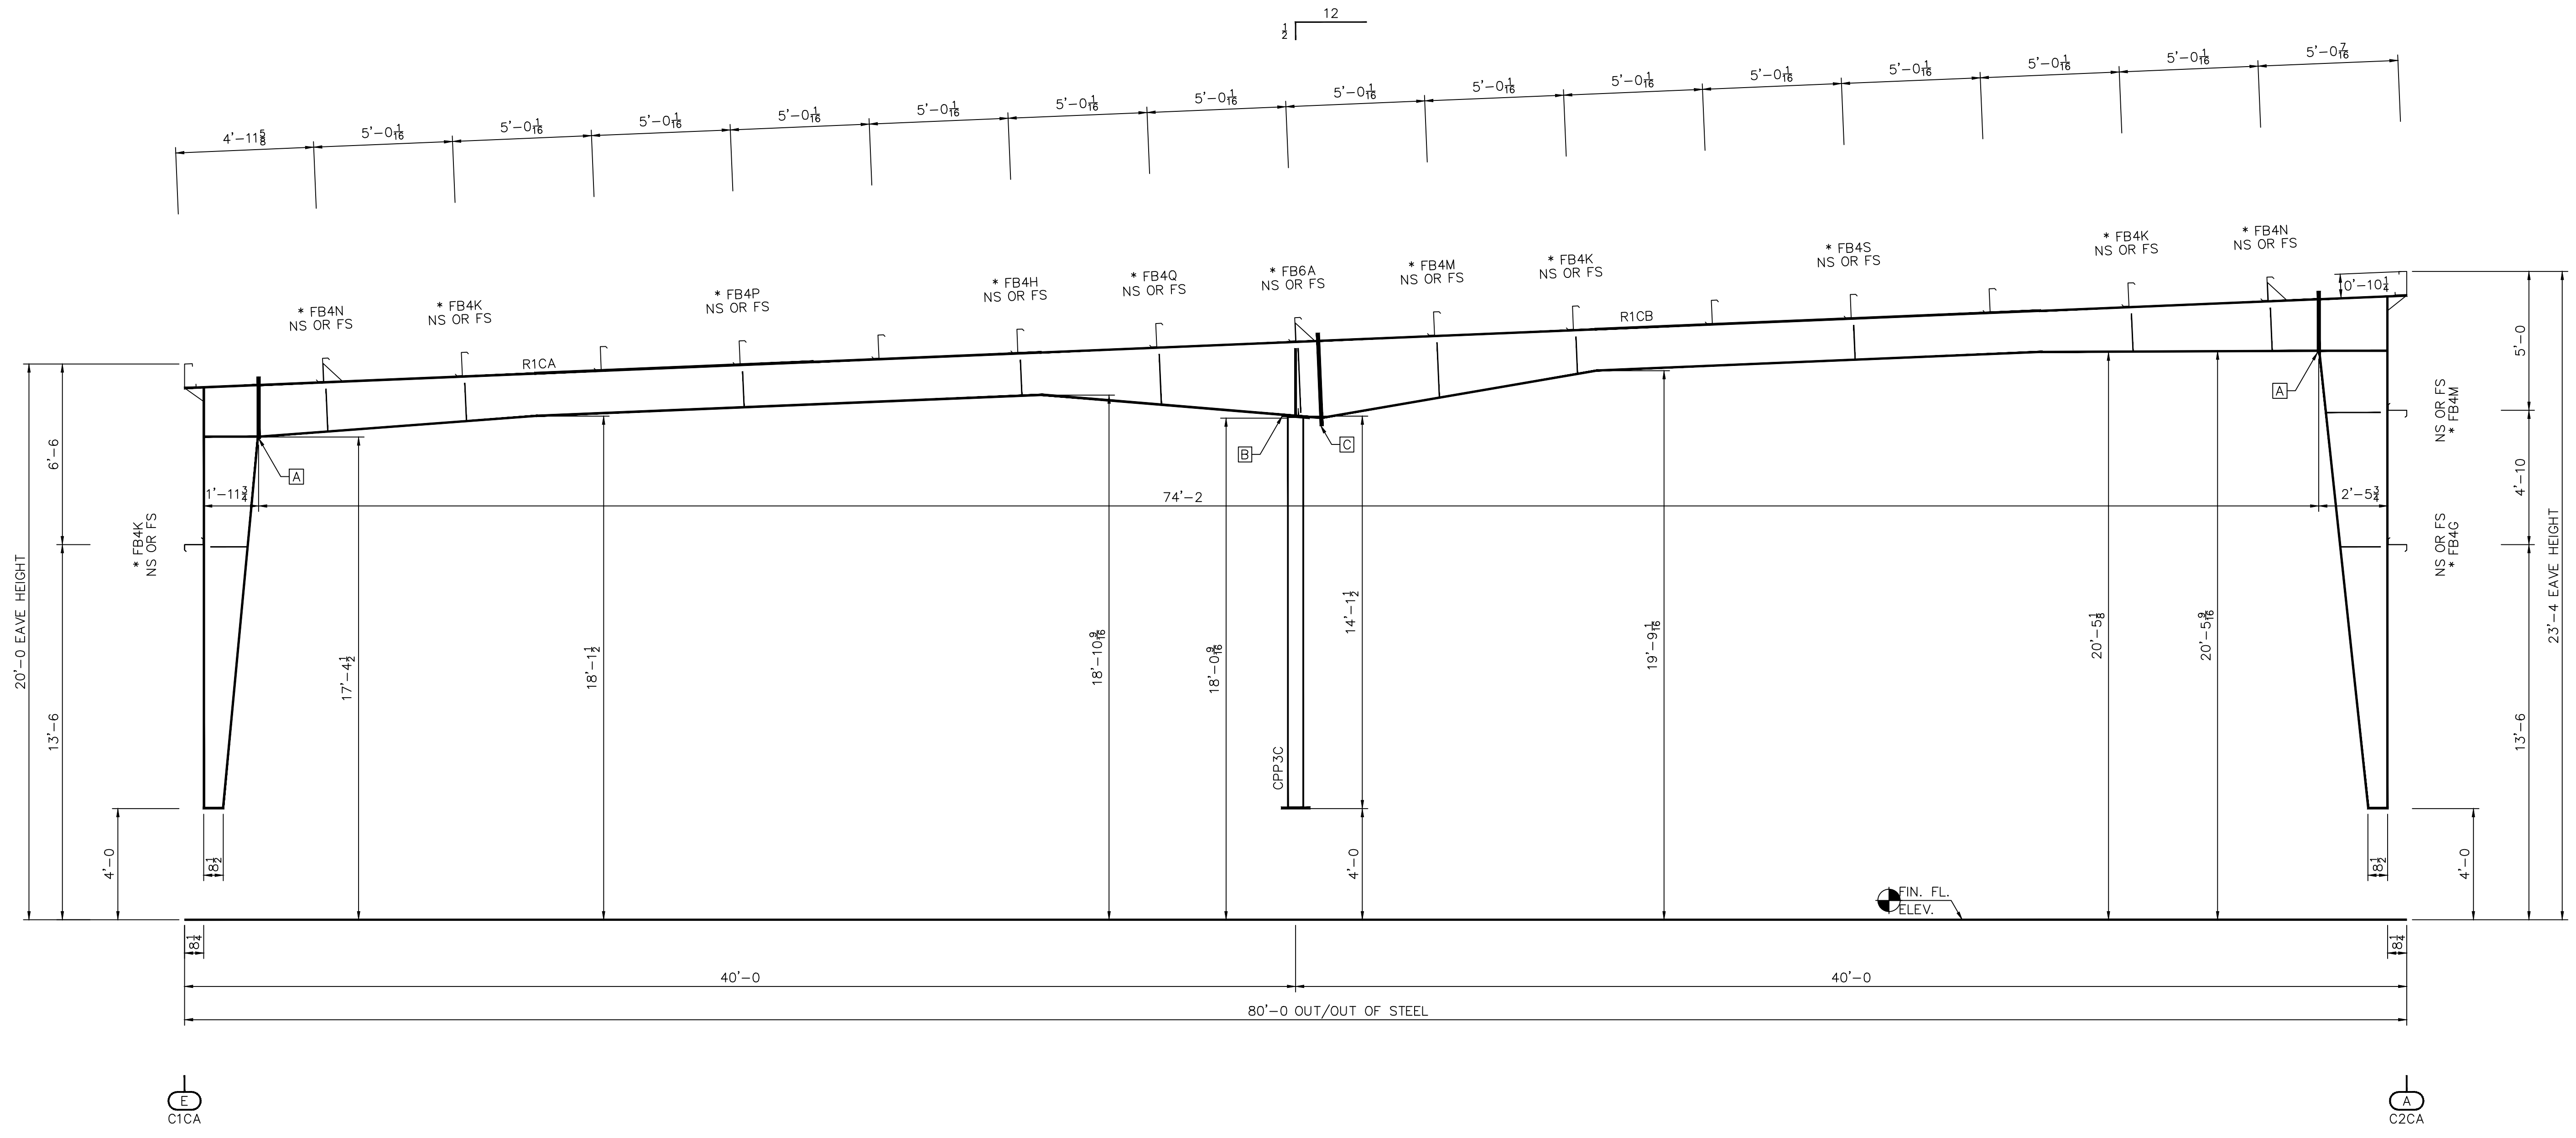

CROSS SECTION AT FRAME LINE "4"

Check'd By	Date	Revision	Description

8600 SOUTH I-35 SERVICE RD.
 OKLAHOMA CITY, OK 73149
STAR BUILDING SYSTEMS
 AN INTEL COMPANY (405) 636-2010

Customer: HARDY POND CONSTRUCTION
 PORTLAND, ME

Project Name & Location:
 1039 RIVERSIDE LLC
 PORTLAND, ME

Drawing Status:
 Preliminary (Not For Construction)
 For Approval (Not For Construction)
 For Construction Permit
 For Erector Installation

Scale: NOT TO SCALE
 Drawn by: TJK 3/6/17
 Checked by: TJK 3/6/17
 Project Engineer: JMB
 Job Number: 15-B-70493
 Sheet Number: E10 of 11

The engineer whose seal appears hereon is an employee for the manufacturer for the materials described herein. Said seal or certification is limited to the products designed and manufactured by manufacturer only. The undersigned engineer is not the overall engineer of record for this project.

Phillip J. Johnson, P.E.
 Maine P.E. 11018
 DR5T1E EN5T2A

SPLICE BOLT TABLE					
CONN.	QTY.	SIZE	TYPE	HARDENED WASHERS	BEVELED WASHERS
A	(6)	3/4" X 2"	A325 B&N	0	0
B	(4)	1/2" X 1 1/4"	A325 B&N	4	0
C	(12)	3/4" X 2"	A325 B&N	0	0

Mar 06, 2017

