


ROOF FRAMING PLAN

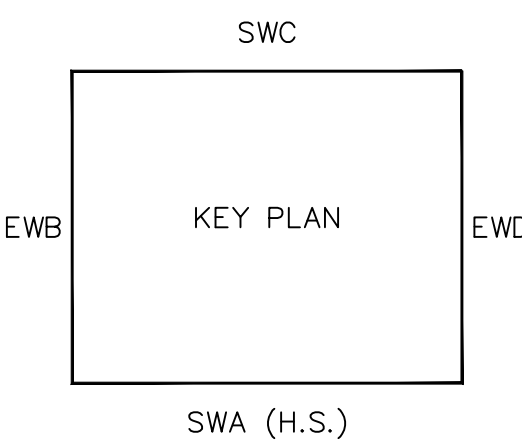

| ZEE SECTION LAP TABLE | | | |
|-----------------------|------------|--------|------------------|
| SYMBOL | LAP LENGTH | SYMBOL | LAP LENGTH |
| | 0'-0 1/4" | | 2'-5 3/4" |
| | 0'-3 3/4" | | 3'-1 3/4" |
| | 1'-5 3/4" | | REFER TO CF01122 |

| | |
|--|--|
| Check'd | |
| By | |
| Description | |
| Date | |
| Revision | |
| <p>8600 SOUTH I-35 SERVICE RD. OKLAHOMA CITY, OK 73149 AN INCH COMPANY (405) 636-2010</p> <p>STAR BUILDING SYSTEMS</p> <p>Customer: HARDY POND CONSTRUCTION 1039 RIVERSIDE LLC PORTLAND, ME</p> <p>Drawing Status: <input type="checkbox"/> Preliminary (Not For Construction) <input type="checkbox"/> For Approval (Not For Construction) <input type="checkbox"/> For Construction Permit <input checked="" type="checkbox"/> For Erector Installation</p> | |
| Scale: NOT TO SCALE | |
| Drawn by: TJK 3/6/17 | |
| Checked by: TJK 3/6/17 | |
| Project Engineer: JMB | |
| Job Number: 15-B-70493 | |
| Sheet Number: E2 of 11 | |
| <p>The engineer whose seal appears hereon is an employee for the manufacturer for the materials described herein. Said seal or certification is limited to the products designed and manufactured by manufacturer only. The undersigned engineer is not the overall engineer of record for this project.</p> | |
| <p>Phillip J. Johnson, P.E. Maine P.E. 11018 DRST1E ENS12A</p> | |

Mar 06, 2017

