


**1 PARTITION TYPE P1**

SCALE: 3" = 1'-0"  
1" 2" 4" 8"

NOTES:

1. SELECT STUD SPACING AND GAUGE FROM MANUFACTURER'S SPAN TABLES.

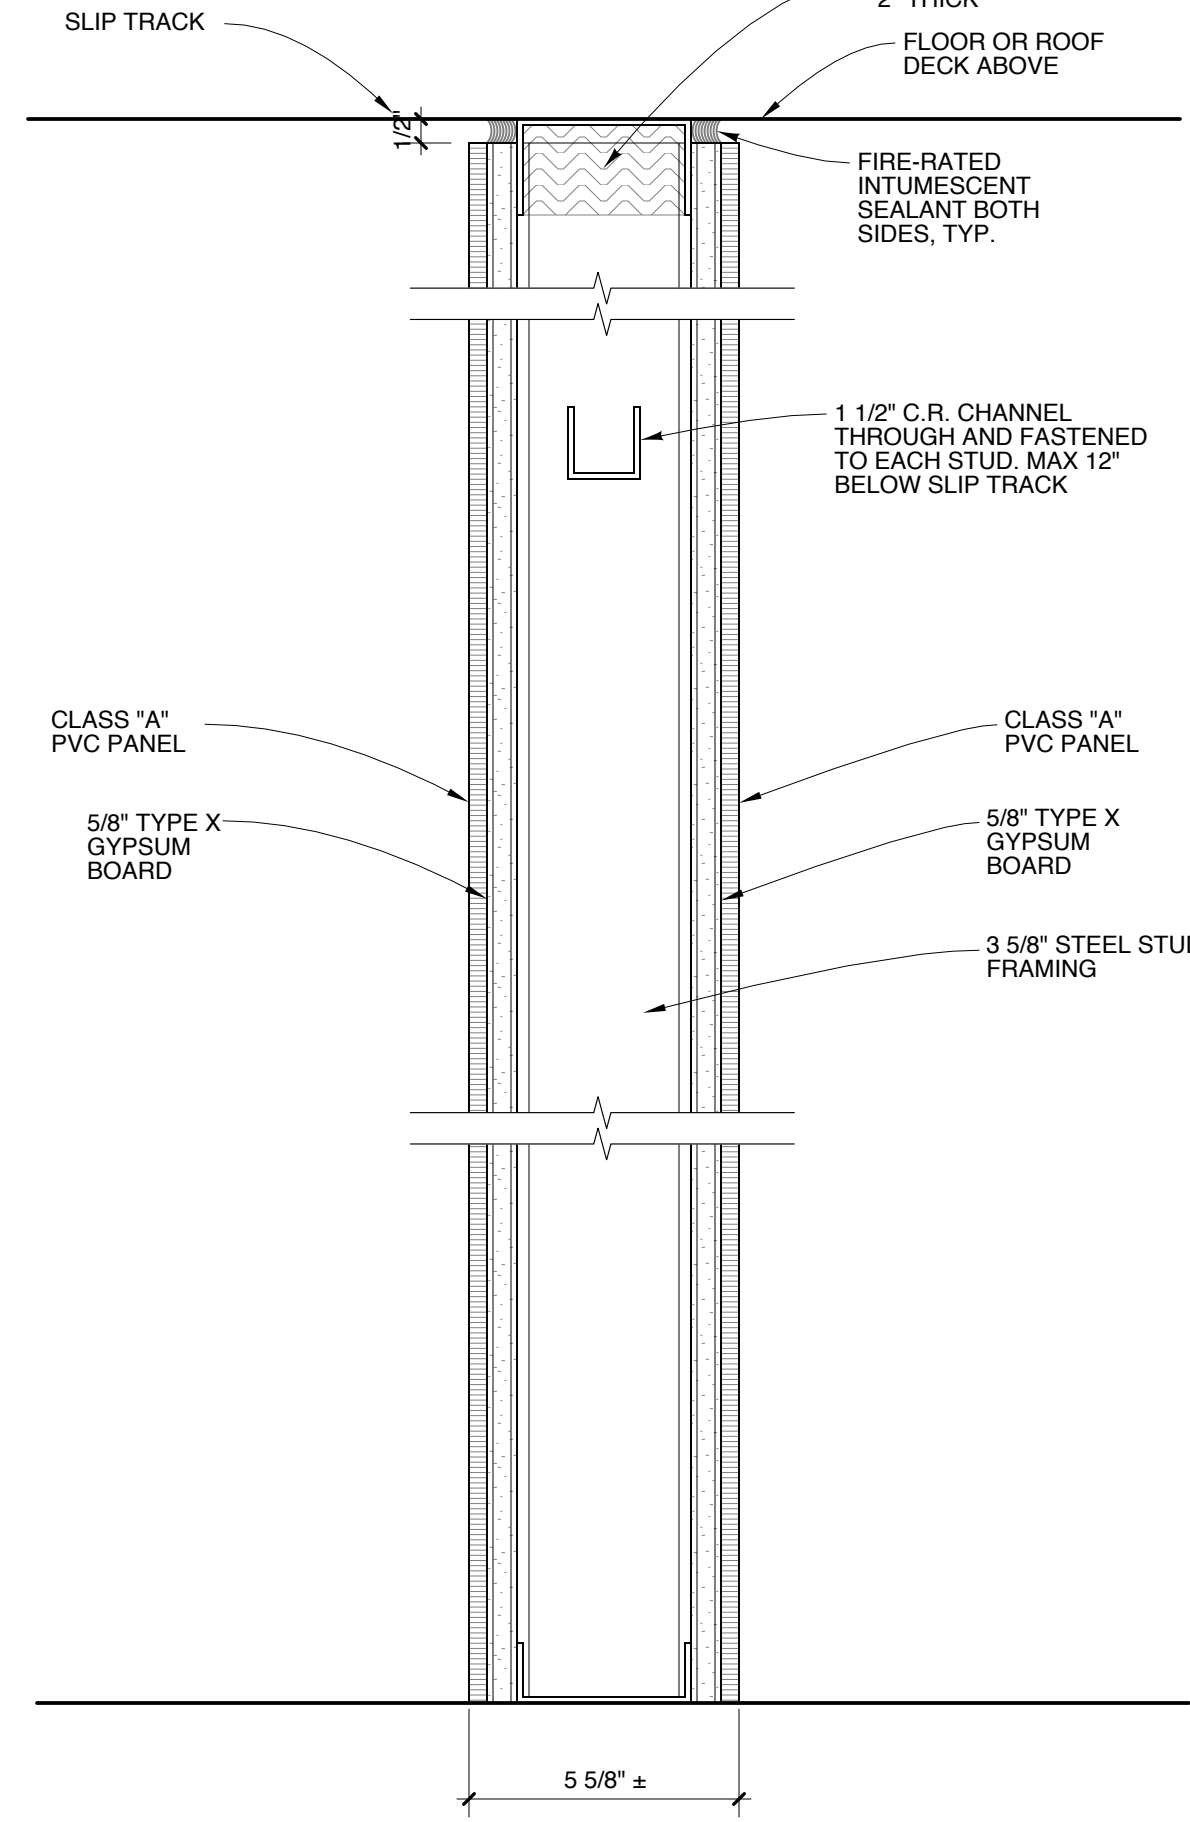


**2 PARTITION TYPE P2**

SCALE: 3" = 1'-0"  
1" 2" 4" 8"

NOTES:

1. SELECT STUD SPACING AND GAUGE FROM MANUFACTURER'S SPAN TABLES.
2. 1-HOUR FIRE RESISTANCE RATED.

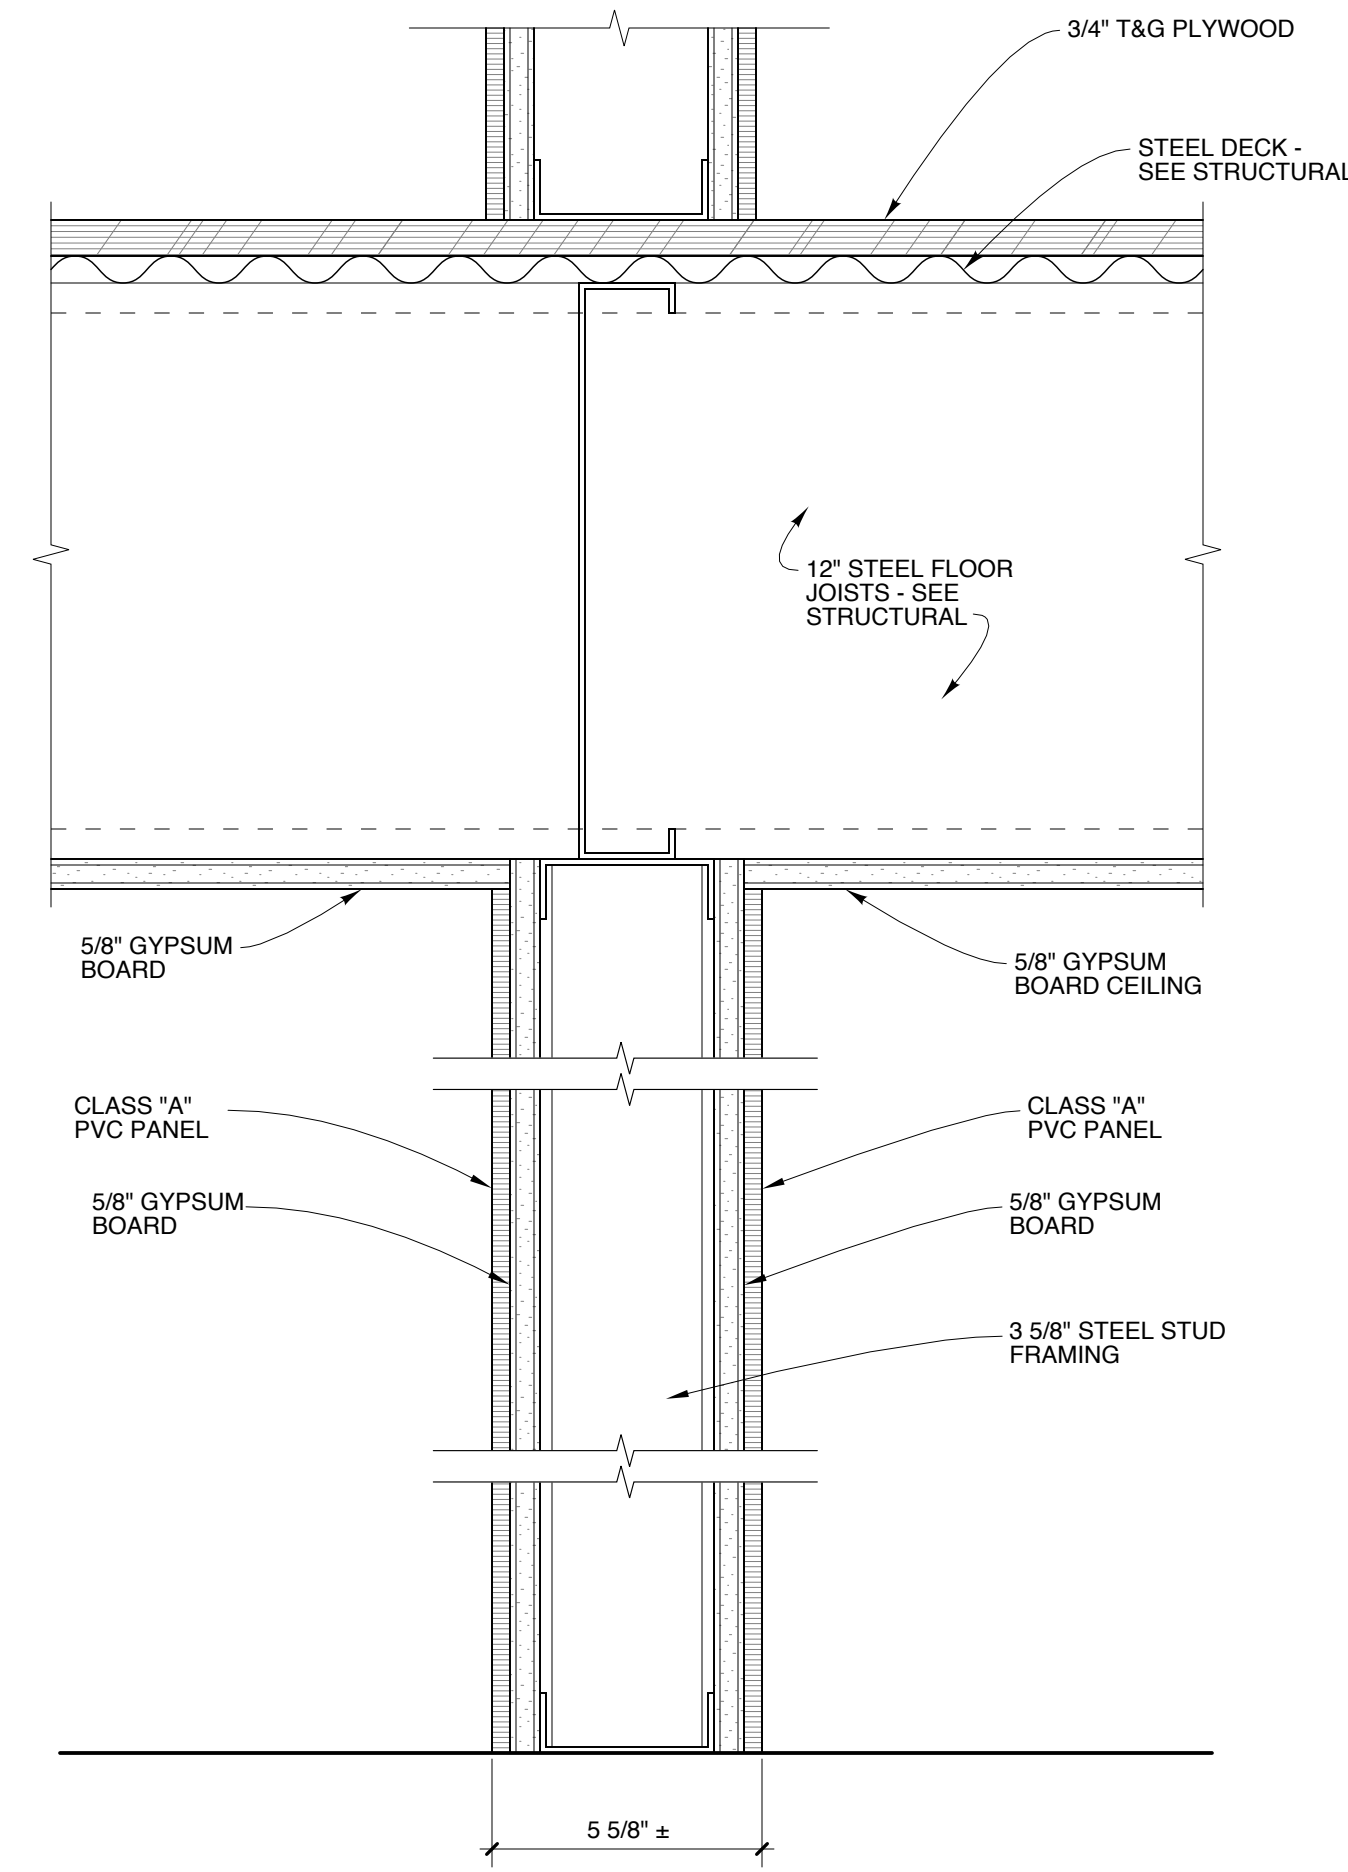


**3 PARTITION TYPE P3**

SCALE: 3" = 1'-0"  
1" 2" 4" 8"

NOTES:

1. 1-HOUR FIRE RESISTANCE RATED.
2. LOAD BEARING PARTITION. SEE STRUCTURAL DRAWINGS FOR MORE INFORMATION.

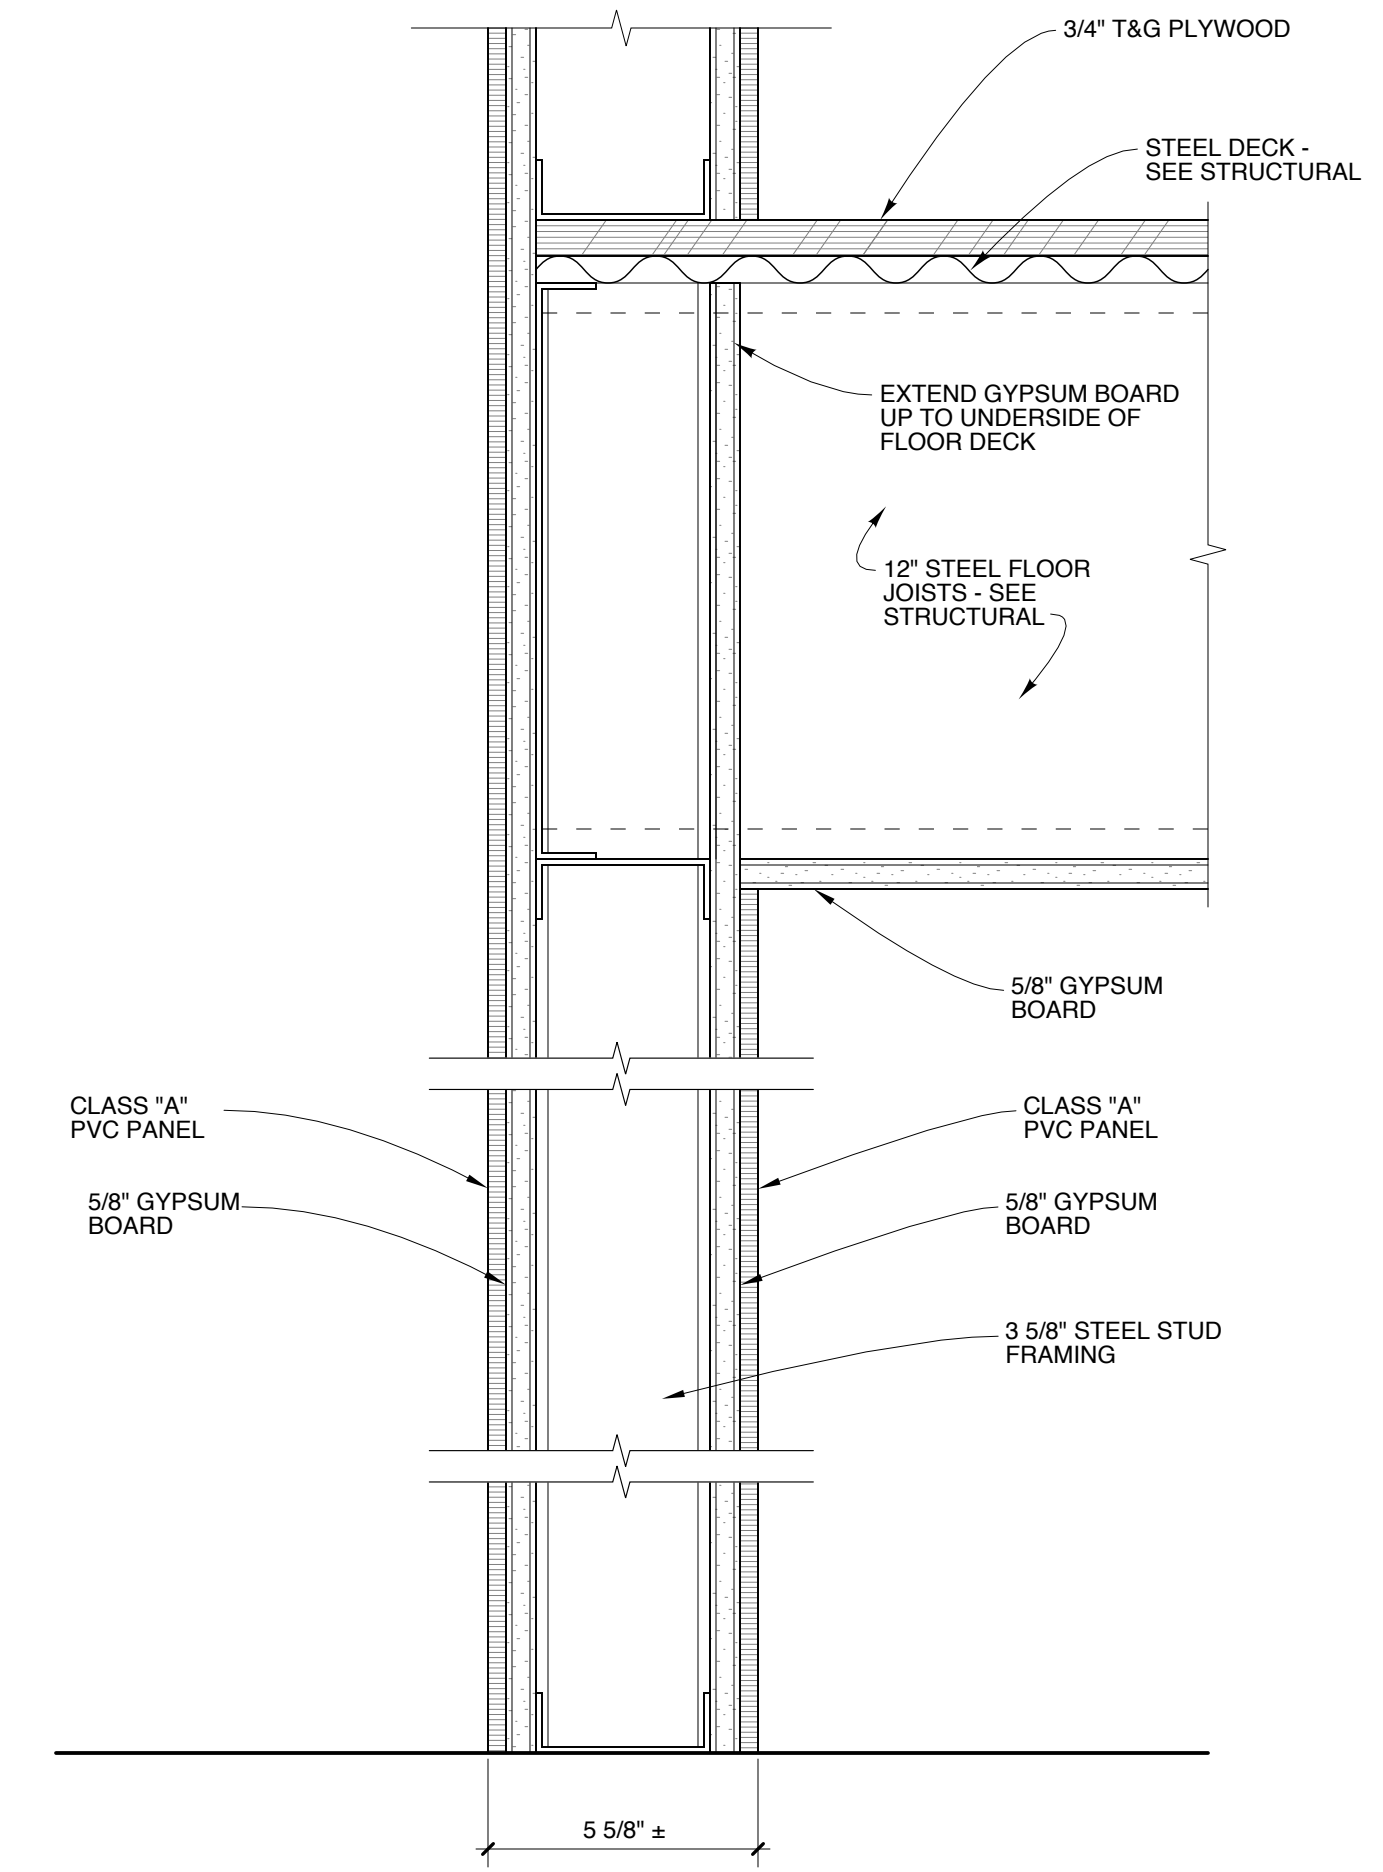


**4 PARTITION TYPE P4**

SCALE: 3" = 1'-0"  
1" 2" 4" 8"

NOTES:

1. 1-HOUR FIRE RESISTANCE RATED.
2. LOAD BEARING PARTITION. SEE STRUCTURAL DRAWINGS FOR MORE INFORMATION.

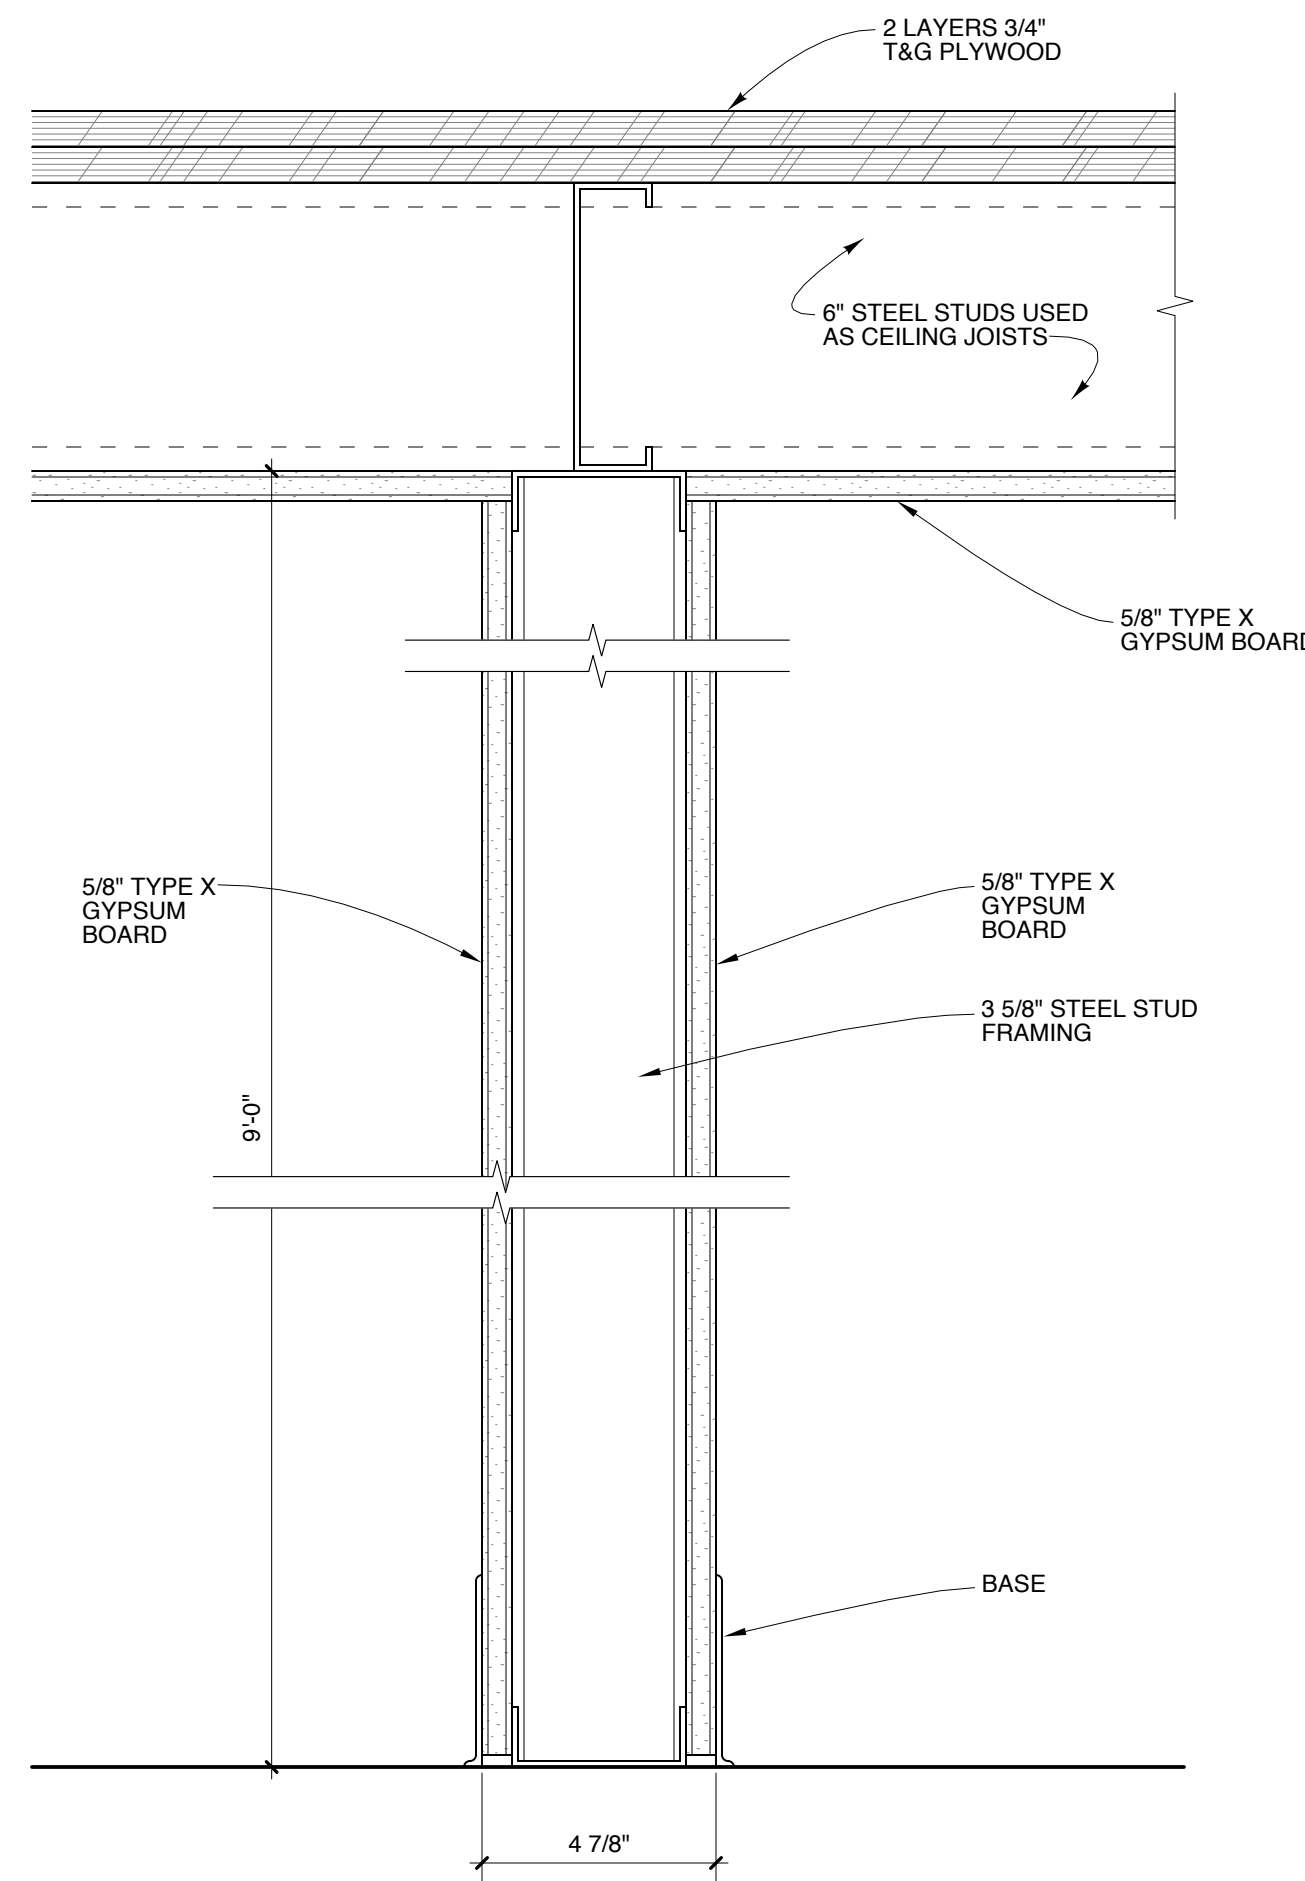


**5 PARTITION TYPE P5**

SCALE: 3" = 1'-0"  
1" 2" 4" 8"

NOTES:

1. SELECT STUD SPACING AND GAUGE FROM MANUFACTURER'S SPAN TABLES.

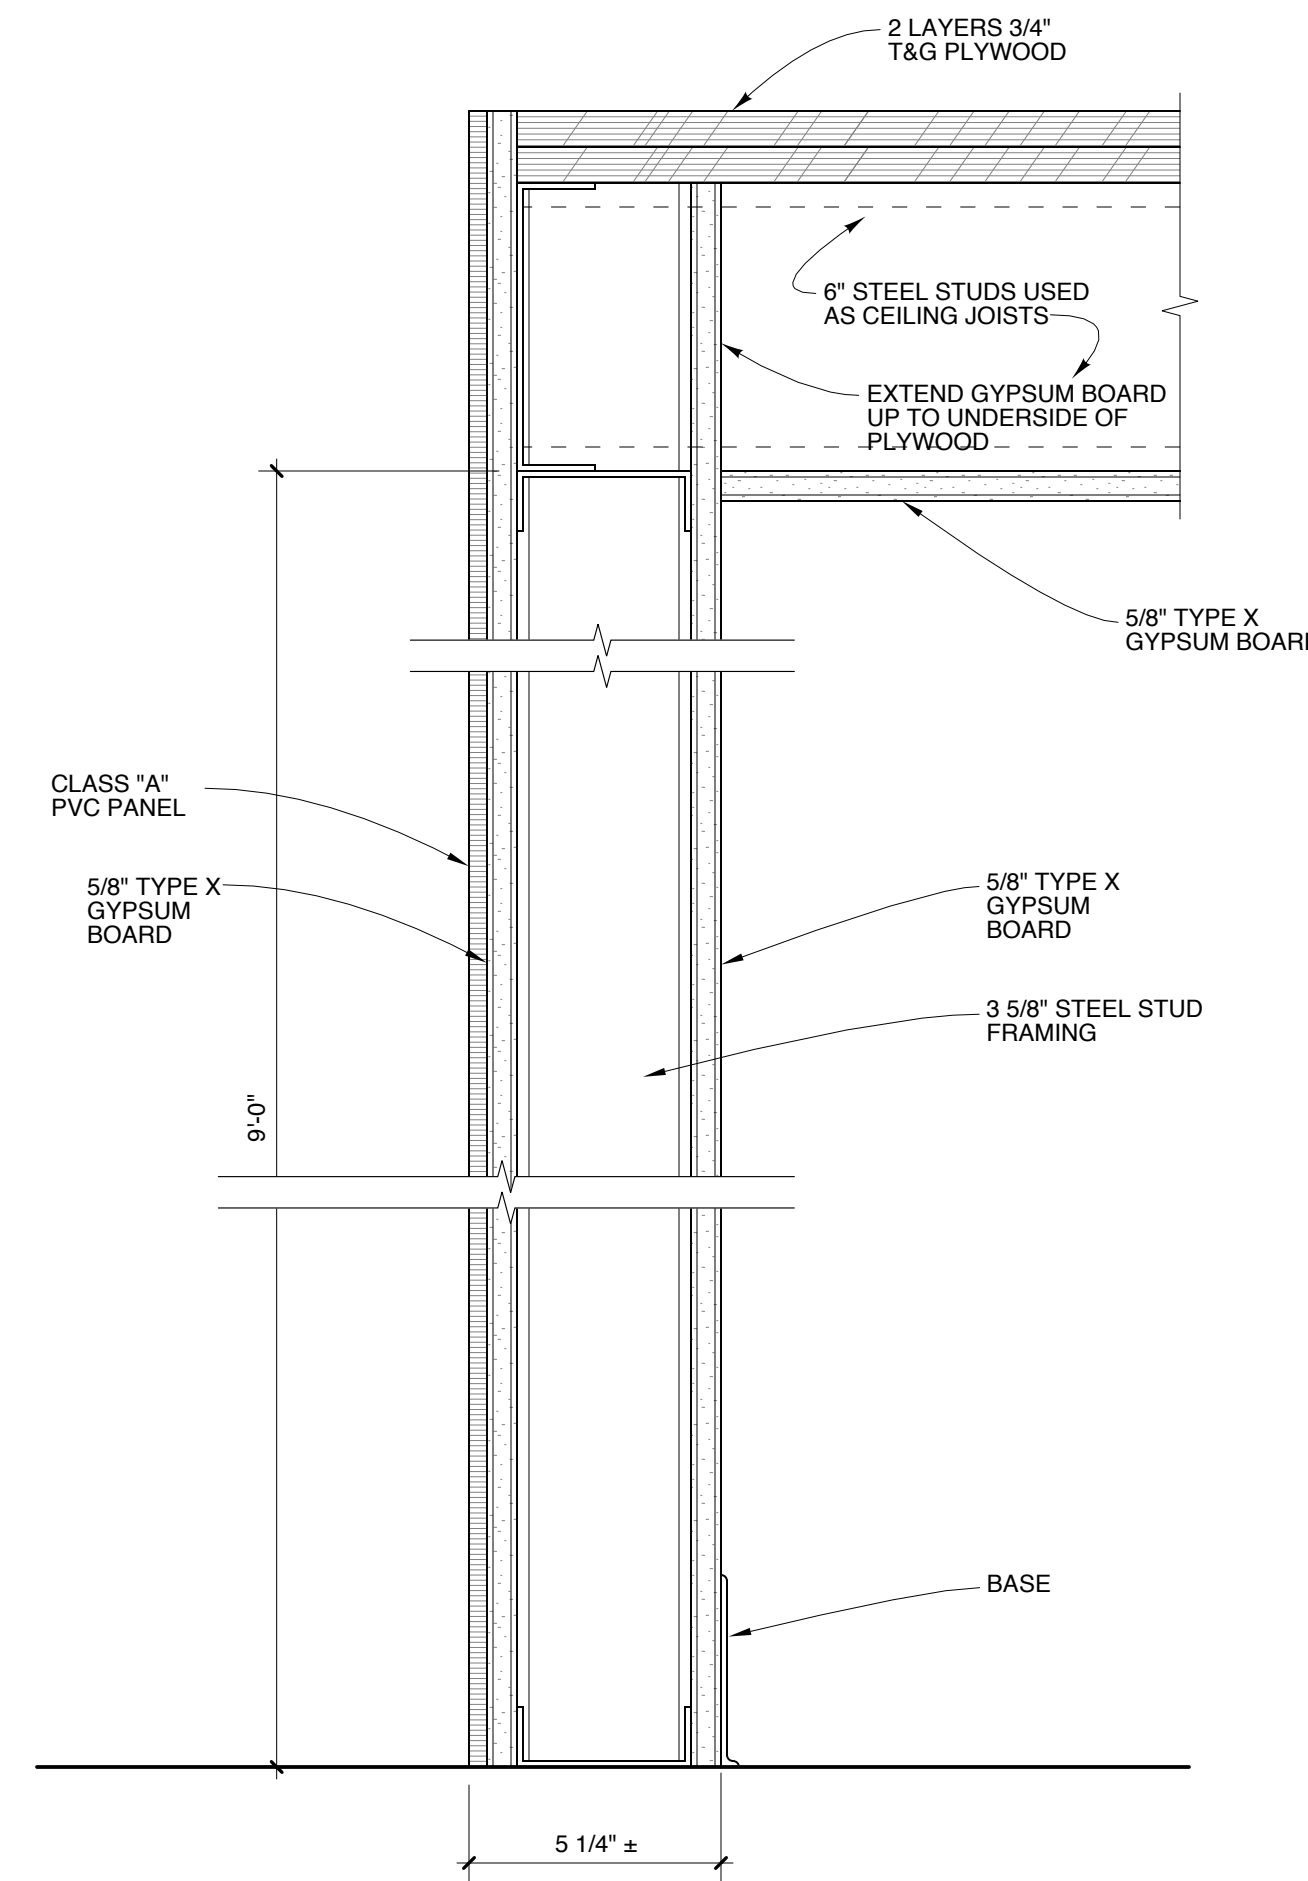


**6 PARTITION TYPE P6**

SCALE: 3" = 1'-0"  
1" 2" 4" 8"

NOTES:

1. SELECT STUD SPACING AND GAUGE FROM MANUFACTURER'S SPAN TABLES.
2. 1-HOUR FIRE RESISTANCE RATED.

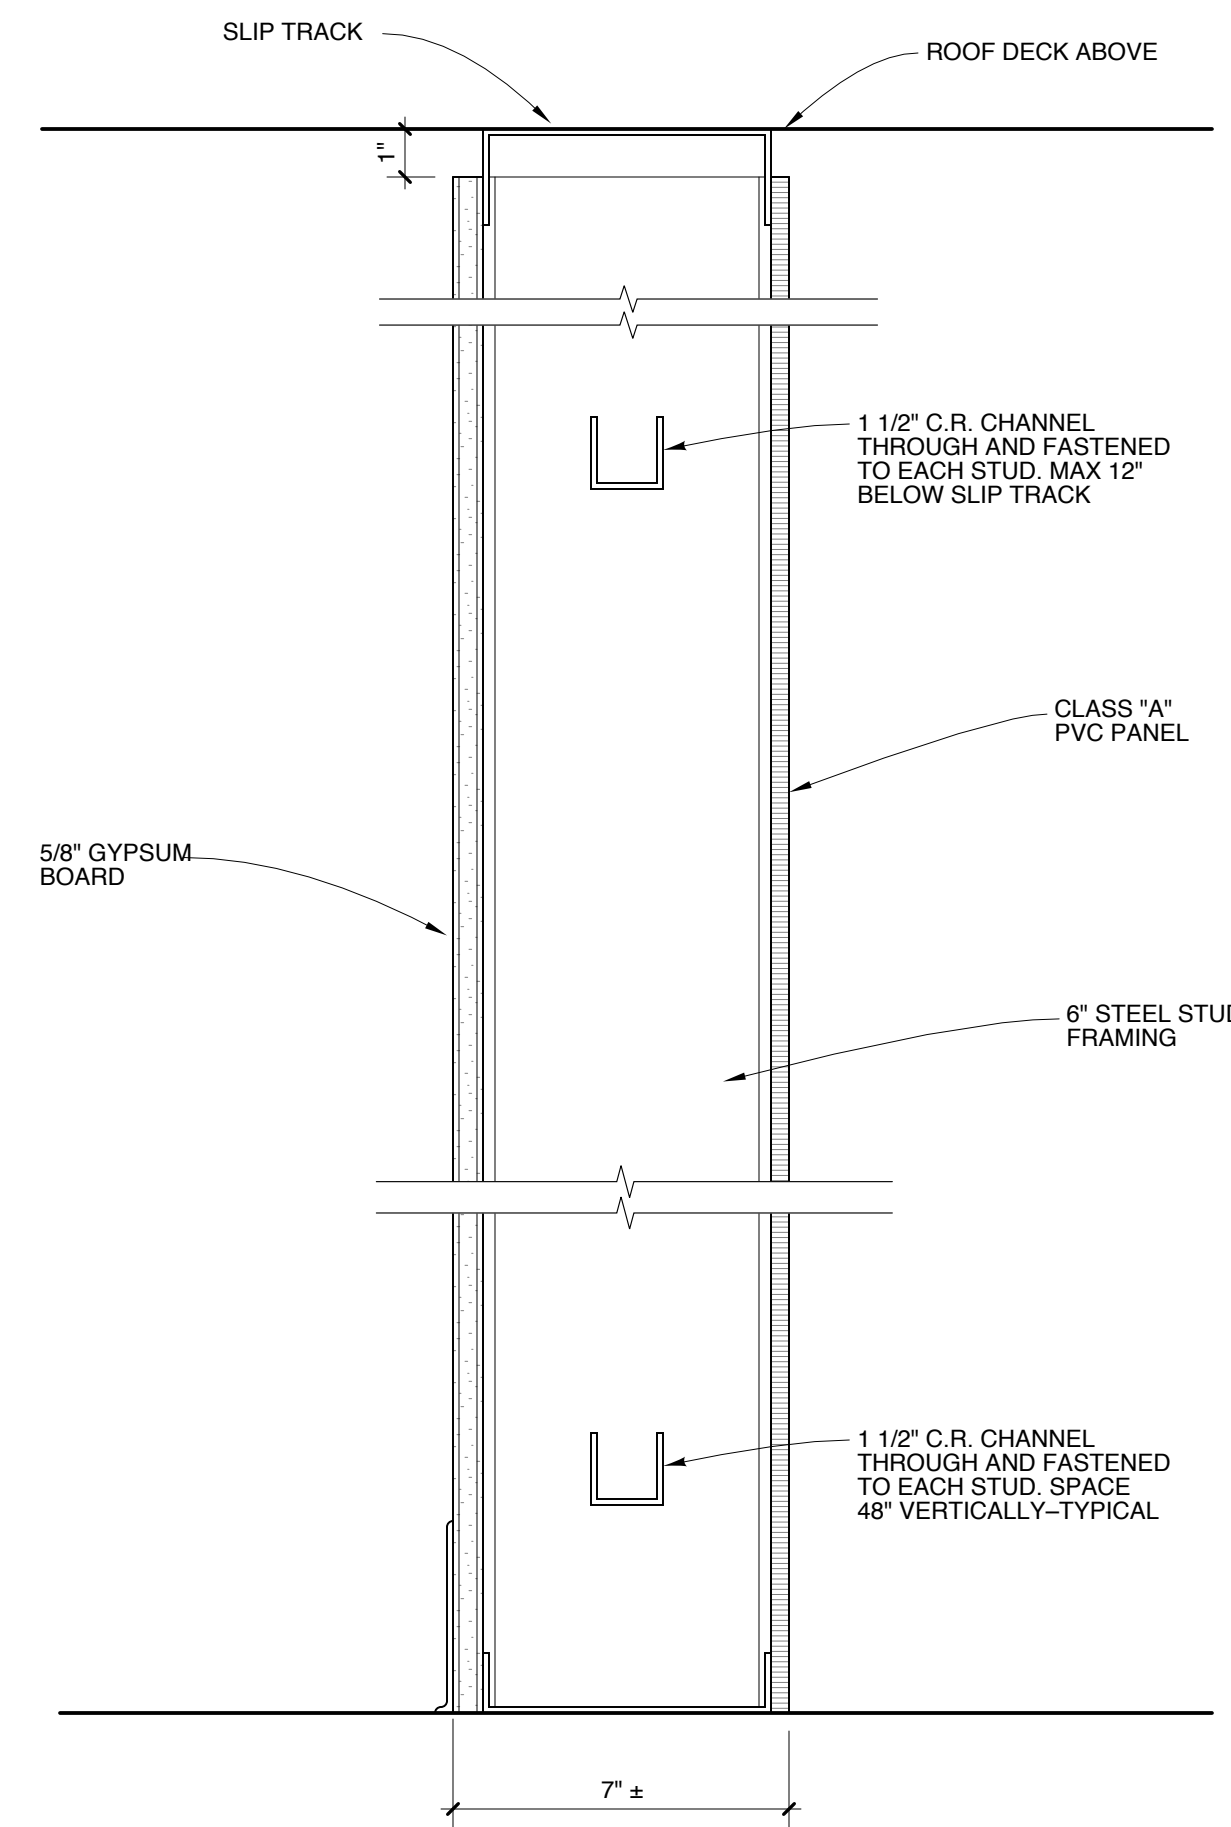


**7 PARTITION TYPE P7**

SCALE: 3" = 1'-0"  
1" 2" 4" 8"

NOTES:

1. SELECT STUD SPACING AND GAUGE FROM MANUFACTURER'S SPAN TABLES.

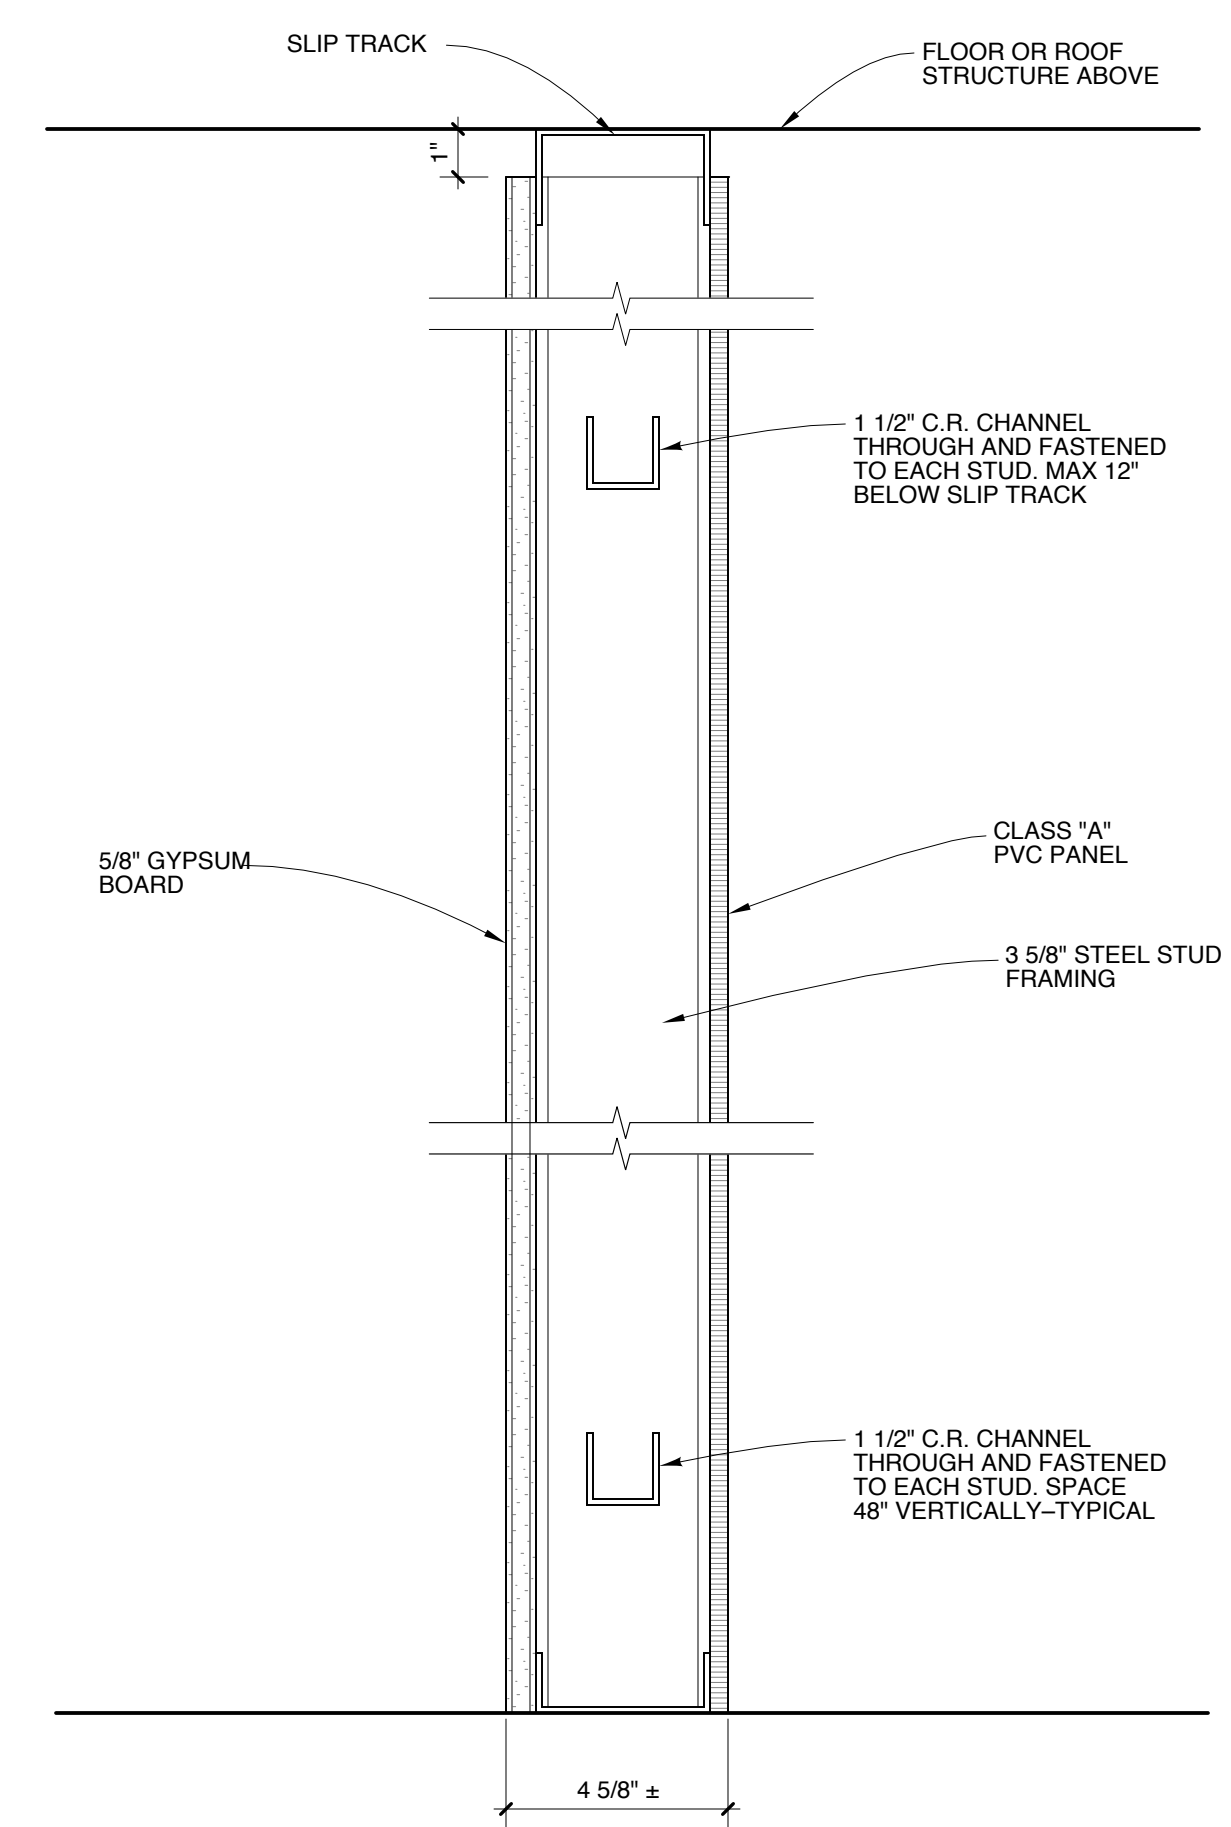

**8 PARTITION TYPE P8**

SCALE: 3" = 1'-0"  
1" 2" 4" 8"

NOTES:

1. SELECT STUD SPACING AND GAUGE FROM MANUFACTURER'S SPAN TABLES.

