



24 inches wide

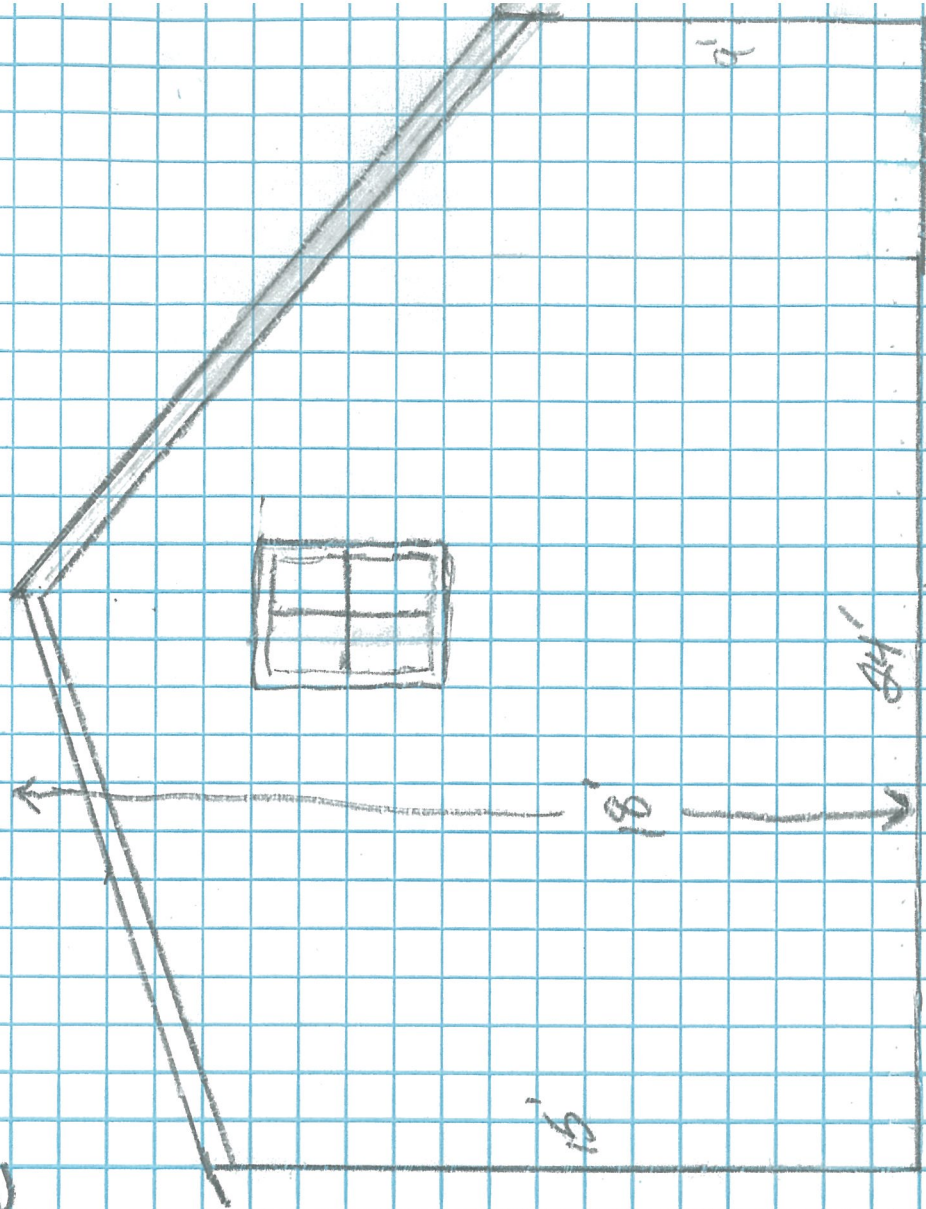

side wall

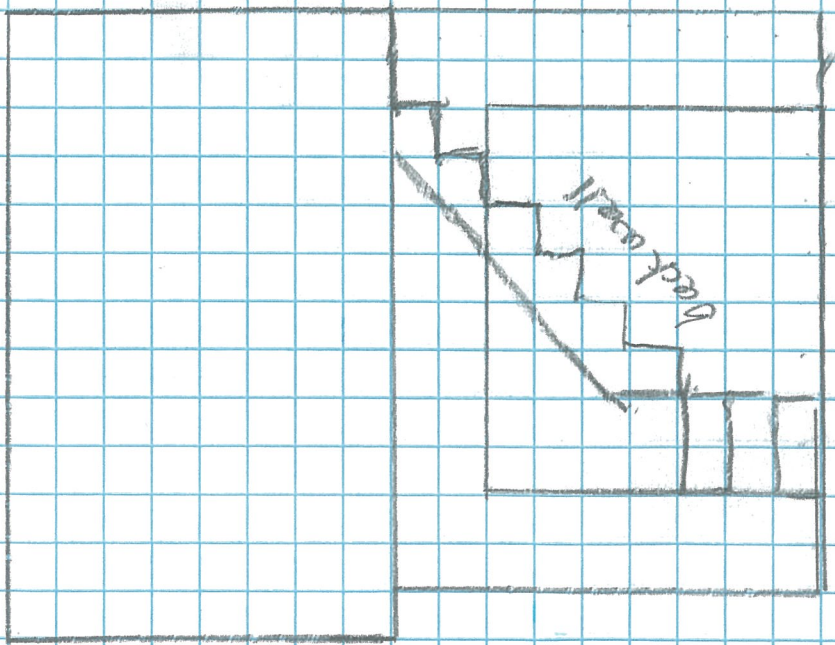

24 inches wide

Back wall