




SHED SPECIFICATIONS

509 WARREN AVENUE

PORTLAND, MAINE 04103

(207) 541-9043

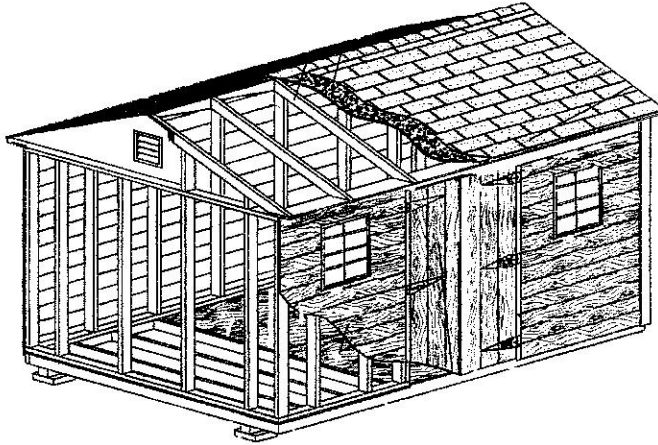

POURCHASED SHED IS
6' x 8'

Shed Happens, Inc. shed specifications:

4"x 4" Pressure Treated Skids

→ 6' + 8' wide sheds have 2"x 4" Pressure Treated Floor Joists

10' wide sheds have 2"x 6" Pressure Treated Floor Joists

¾" LP Shed ProStruct Tongue and Groove Flooring

2"x 4" walls and roof framing 16" On Center

Metal Wall bracing in all pine board sheds

Collar ties on 10' wide sheds, 4' On Center

7/16" LP Roof and Wall Sheathing

35 year Architectural Roof Shingles

Aluminum Drip edge on all rakes and eaves

12" Acorn Door Hinges

(2) 8"x 8" square aluminum gable vents (pine)

4' ridge vent (vinyl + smartside)