




FRONT

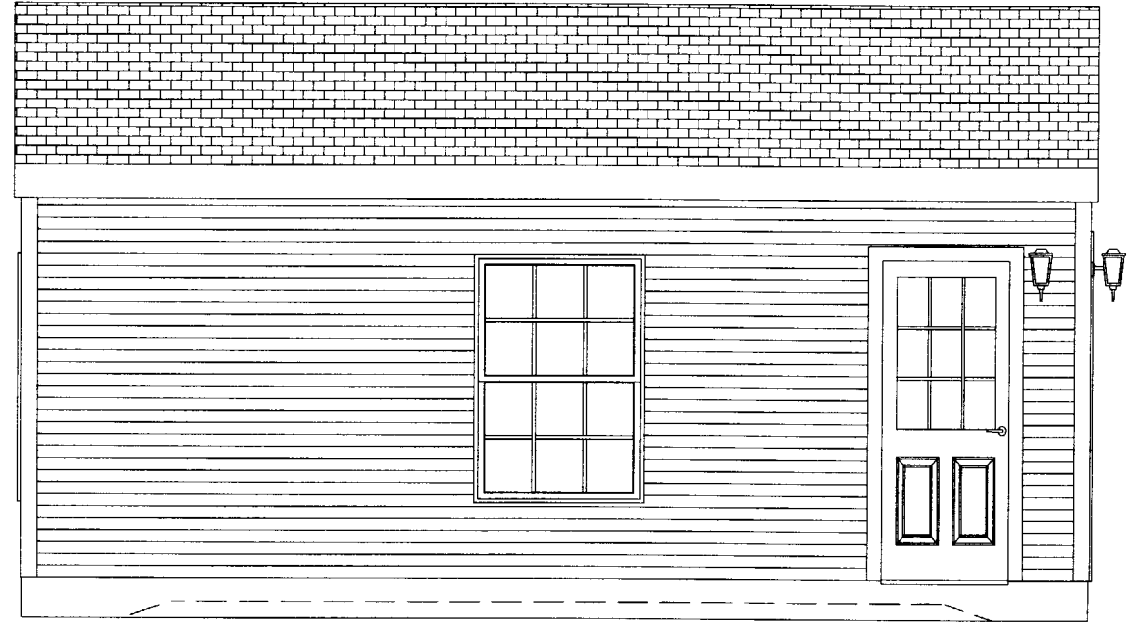

LEFT

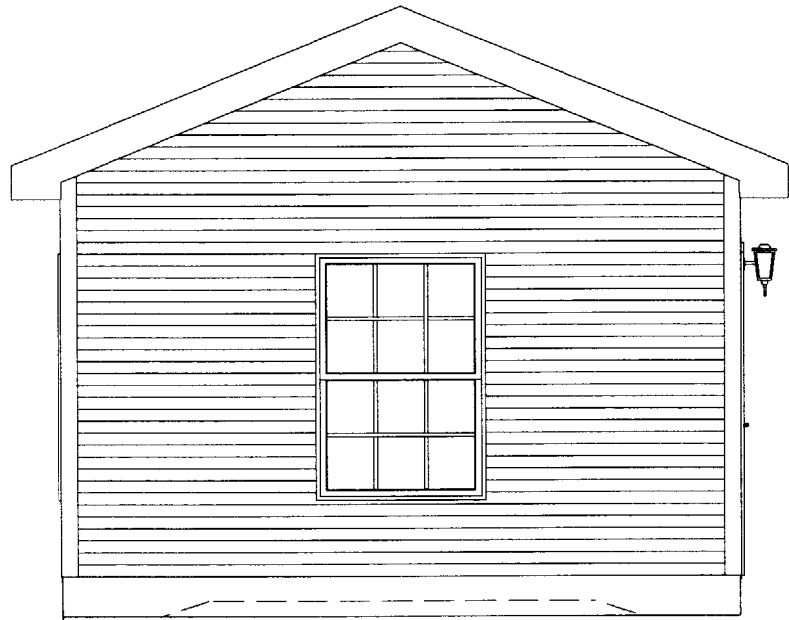


REAR

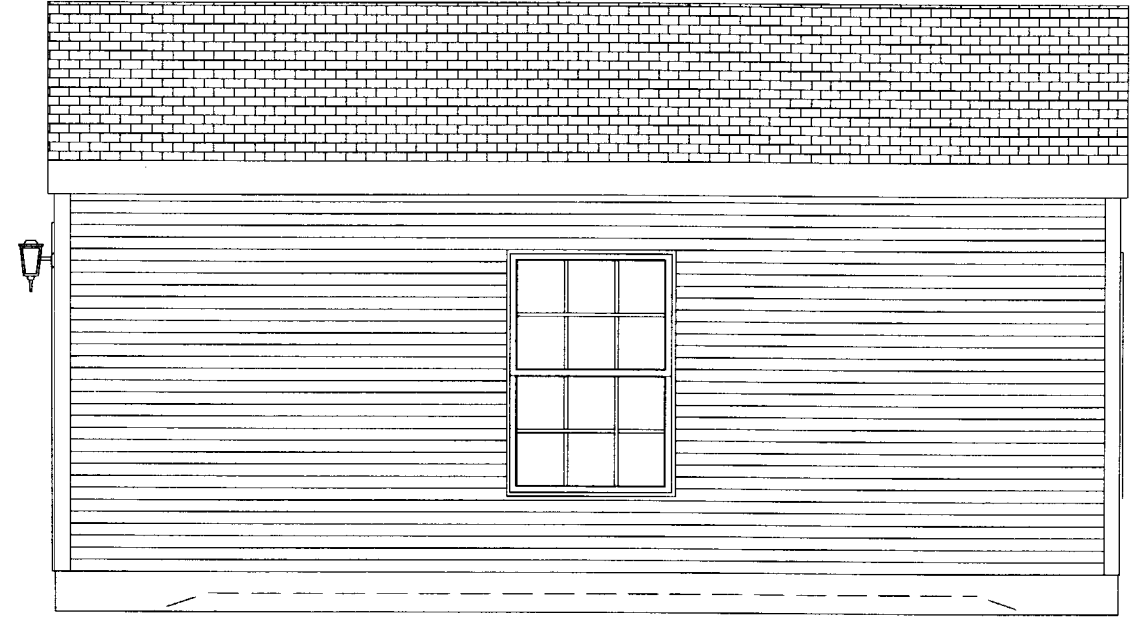

RIGHT

REVISION	DATE
0	7/11/01
1	-----
2	-----



NOTES:

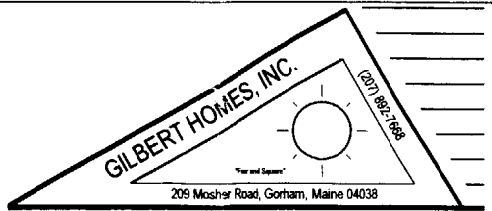

CUSTOMER:	CHINN
SCALE: 1/4" = 1'0"	DRAWN BY: DEROY
PLAN:	14 X 22 GARAGE
LEVEL:	ELEVATIONS


LOCATION:
132 TUCKER AVENUE
PORTLAND, MAINE

Page 1 of 3

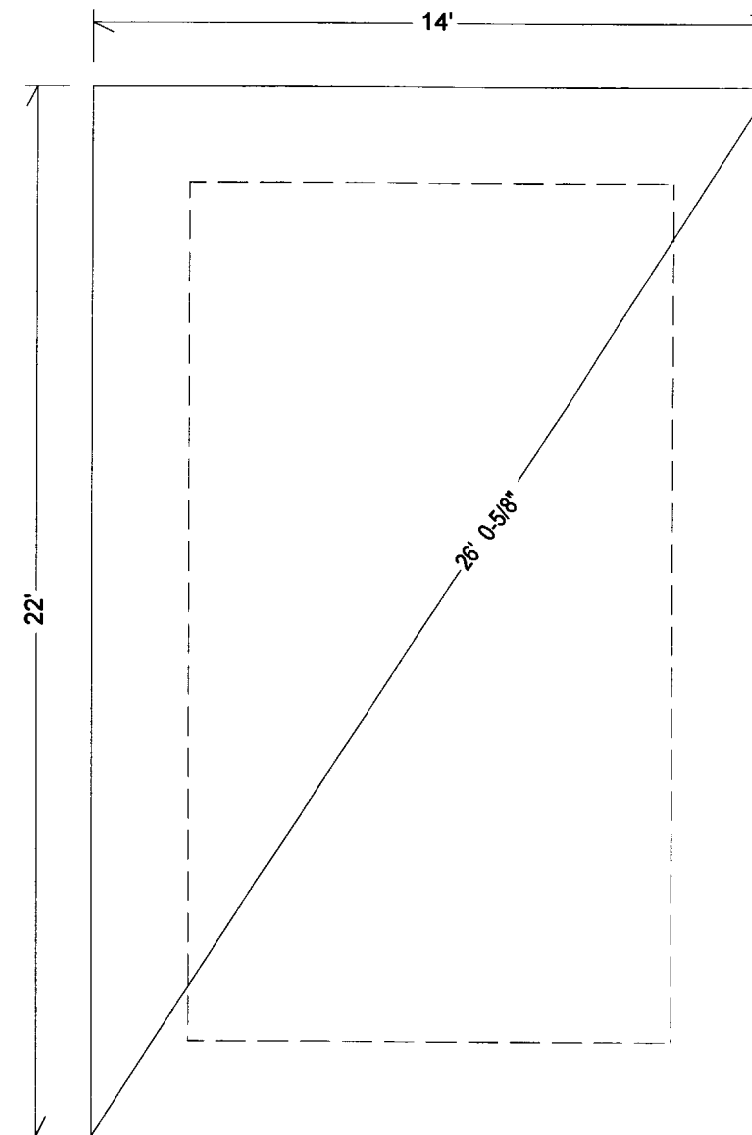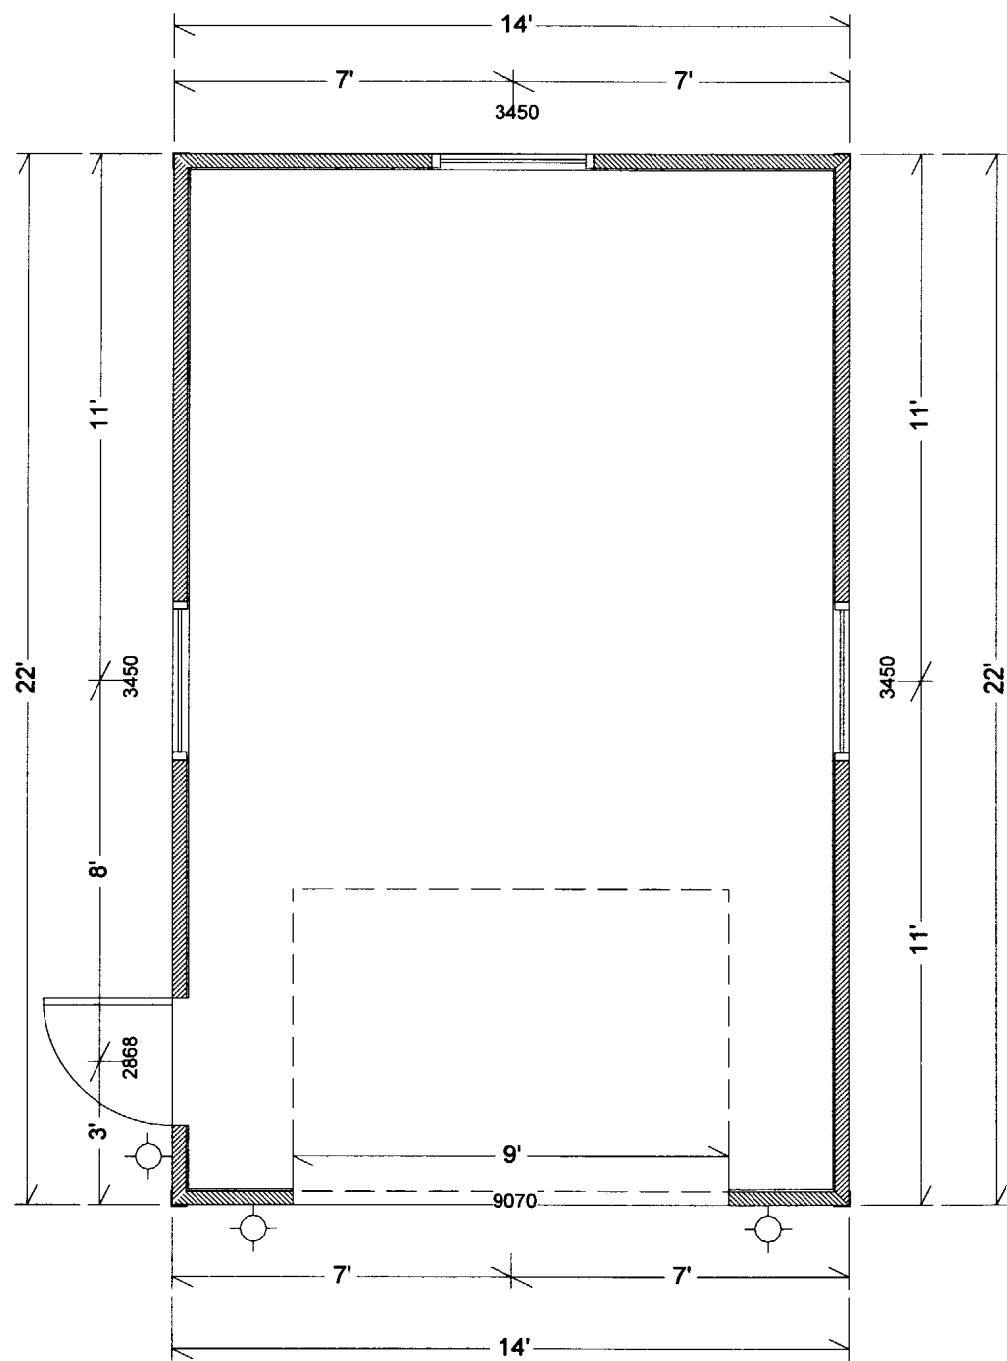

SLAB


REVISION	DATE	NOTES:	GILBERT HOMES, INC. "Fair and Square" 209 Mosher Road, Gorham, Maine 04038 (207) 882-1998		CUSTOMER: CHINN	LOCATION: 132 TUCKER AVENUE PORTLAND, MAINE
0	7/11/01				SCALE: 1/4" = 1'0"	Page 2 of 3
1	-----				PLAN: 14 X 22 GARAGE	
2	-----				LEVEL: MAIN	

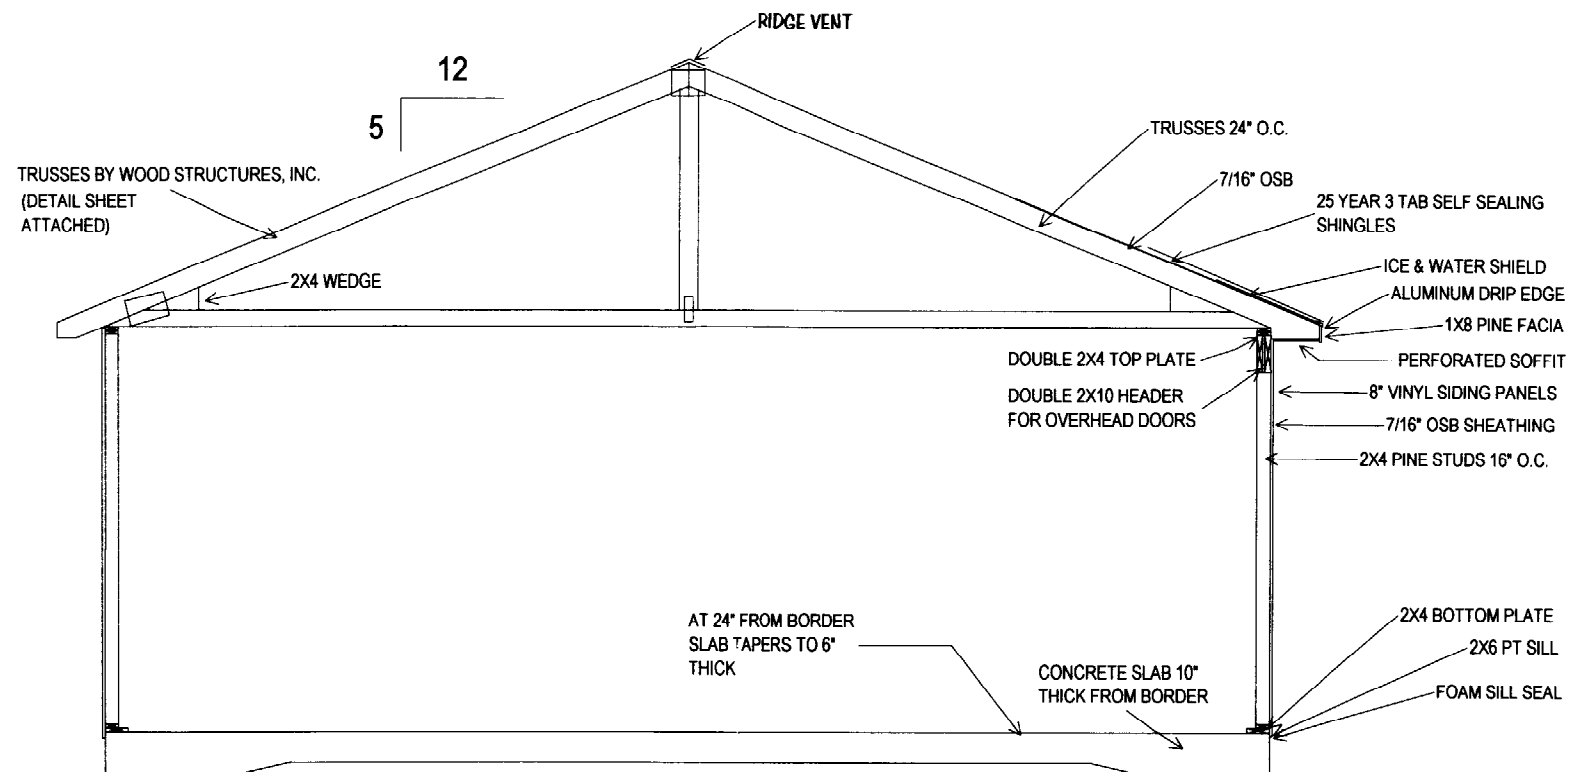

TYPICAL DETAIL

REVISION	DATE
0	7/11/01
1	-----
2	-----

NOTES:

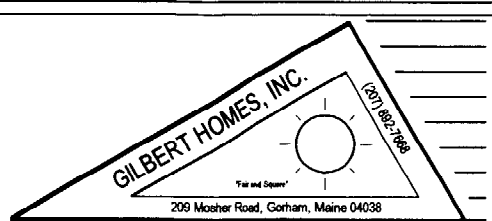

CUSTOMER: CHINN
 SCALE: 1/4" = 1'0" DRAWN BY: DERoy
 PLAN: 14 X 22 GARAGE
 LEVEL: TYPICAL DETAILS

LOCATION:
 132 TUCKER AVENUE
 PORTLAND, MAINE
 Page 3 of 3