

ELECTRICAL PERMIT

City of Portland, Me.



To the Chief Electrical Inspector, Portland Maine:
The undersigned hereby applies for a permit to make electrical installations in accordance with the laws of Maine, the City of Portland Electrical Ordinance, National Electrical Code and the following specifications:

Date _____
Permit # 2007-4832
CBL# 37E7

LOCATION: 157 High Street METER MAKE & # _____
CMP ACCOUNT # _____ OWNER The Eastland Park Hotel
TENANT _____ PHONE # _____


						TOTAL EACH FEE		
OUTLETS		Receptacles		Switches		Smoke Detector	.20	393
FIXTURES		Incandescent		Fluorescent		Strips	.20	
SERVICES		Overhead		Underground		TTL AMPS <800	15.00	
		Overhead		Underground		>800	25.00	
Temporary Service		Overhead		Underground		TTL AMPS	25.00	
							25.00	
METERS		(number of)					1.00	
MOTORS		(number of)					2.00	
RESID/COM		Electric units					1.00	
HEATING		oil/gas units		Interior		Exterior	5.00	
APPLIANCES		Ranges		Cook Tops		Wall Ovens	2.00	
		Insta-Hot		Water heaters		Fans	2.00	
		Dryers		Disposals		Dishwasher	2.00	
		Compactors		Spa		Washing Machine	2.00	
		Others (denote)					2.00	
MISC. (number of)		Air Cond/win					3.00	
		Air Cond/cent				Pools	10.00	
		HVAC		EMS		Thermostat	5.00	
		Signs					10.00	
		Alarms/res					5.00	
		Alarms/com					15.00	
		Heavy Duty(CRKT)					2.00	
		Circus/Carnv					25.00	
		Alterations					5.00	
		Fire Repairs					15.00	
		E Lights					1.00	
		E Generators					20.00	
PANELS		Service		Remote		Main	4.00	
TRANSFORMER		0-25 Kva					5.00	
		25-200 Kva					8.00	
		Over 200 Kva					10.00	
						TOTAL AMOUNT DUE		
		MINIMUM FEE/COMMERCIAL 55.00				MINIMUM FEE 45.00		478.00


CONTRACTORS NAME Enterprise Electric, Inc. MASTER LIC. # MC60017745 55/100
ADDRESS 46 Capitol Ave, Lisbon Falls, ME 04252 LIMITED LIC. # _____
TELEPHONE (207) 353-2697

SIGNATURE OF CONTRACTOR _____

White Copy - Office

• Yellow Copy - Applicant

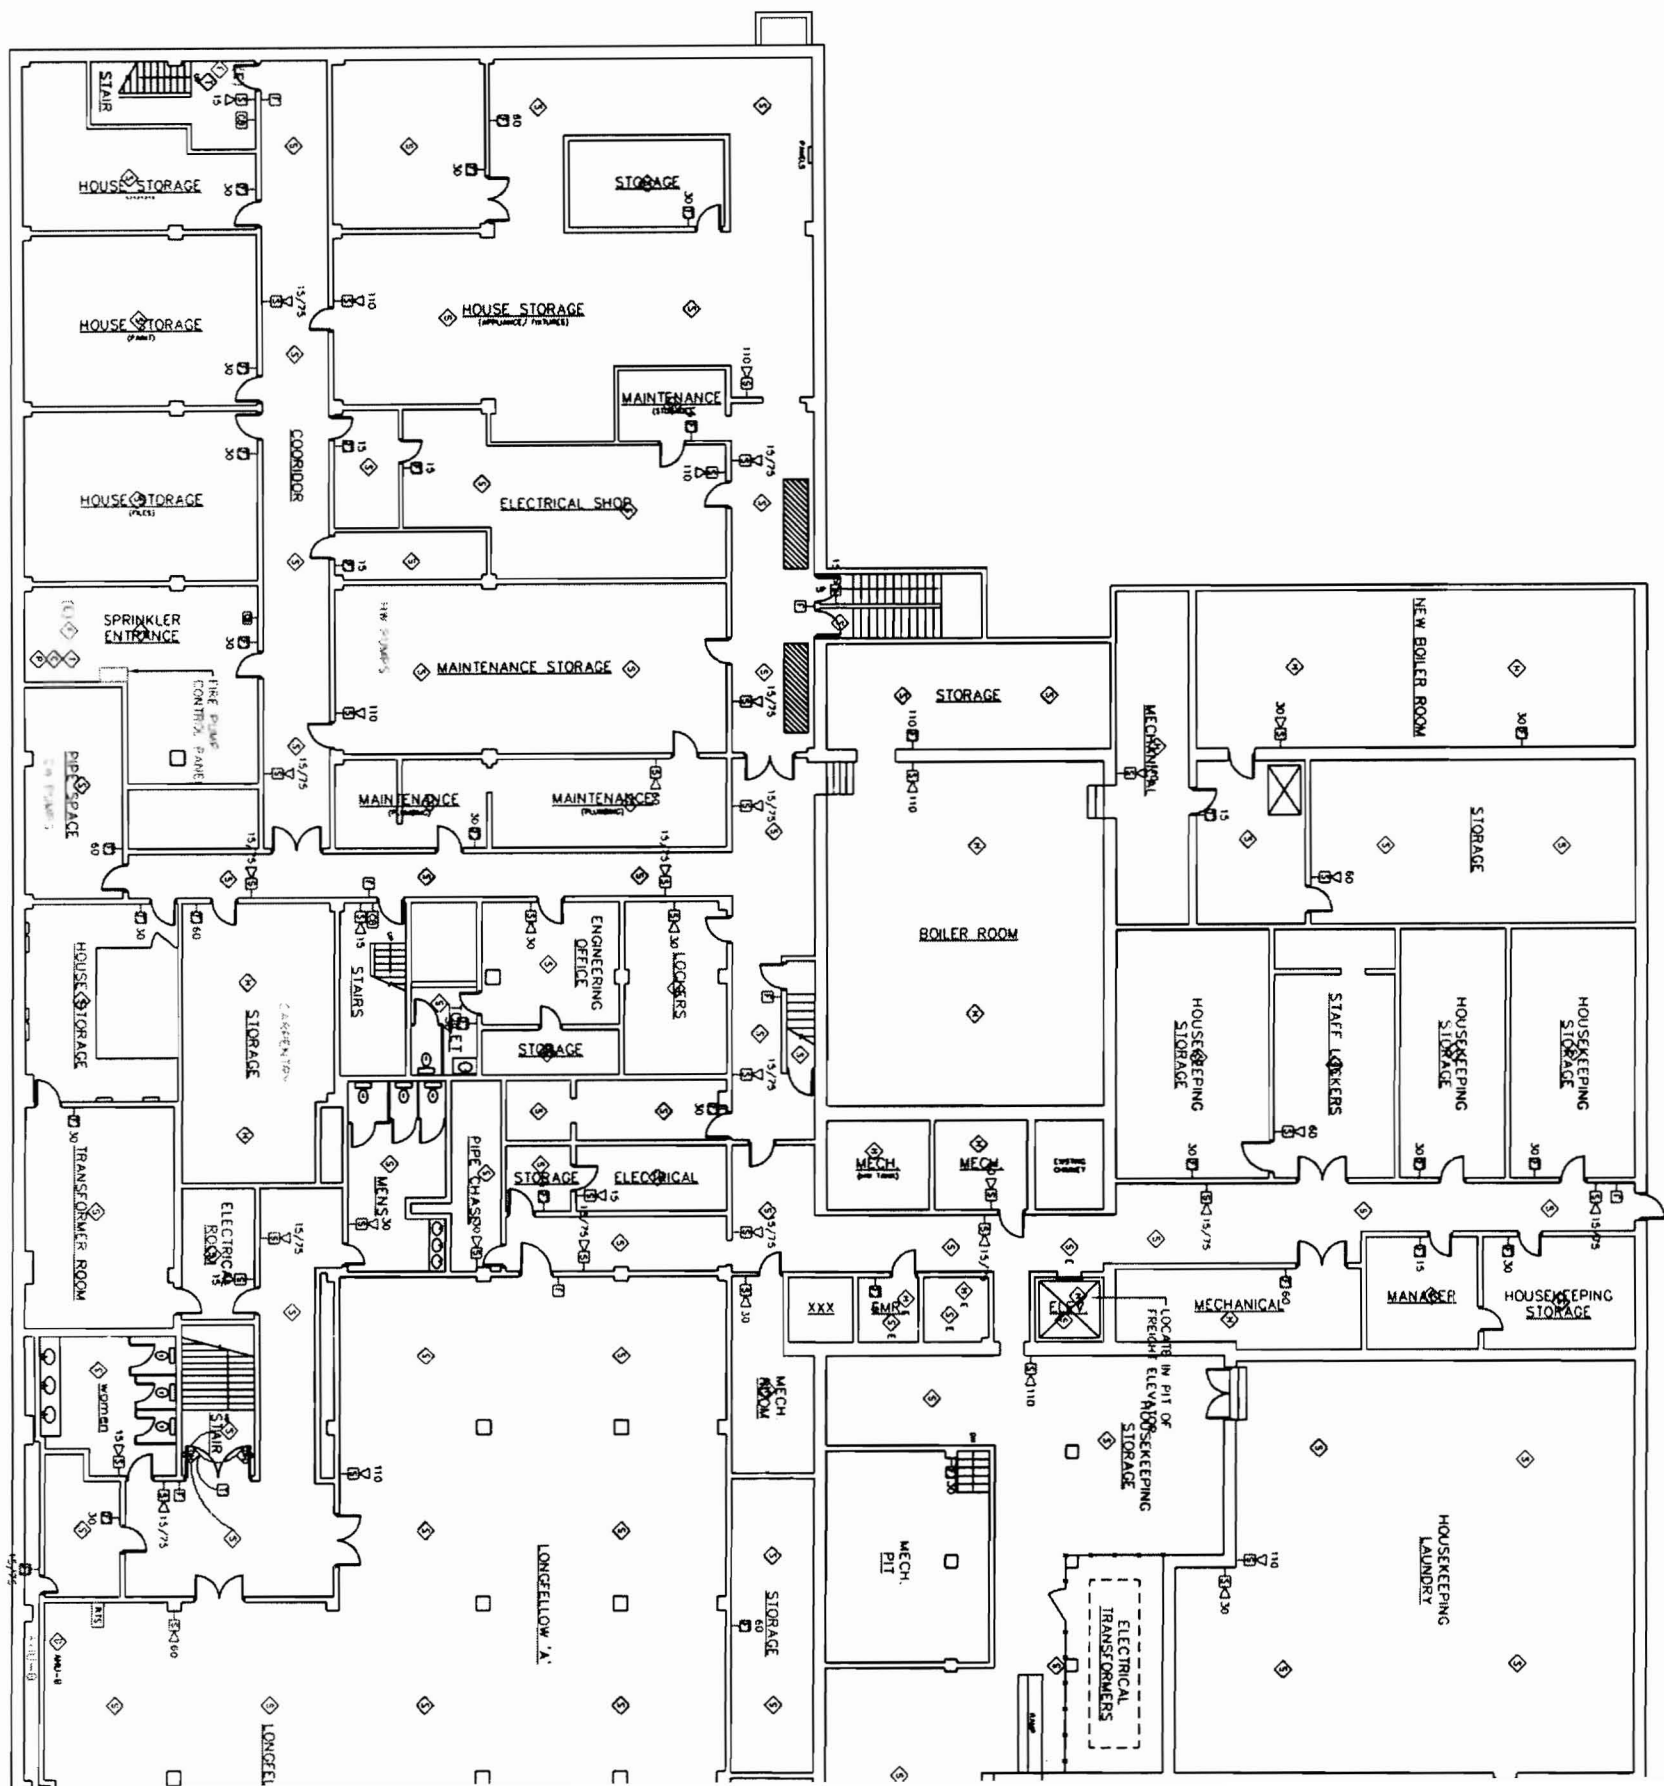

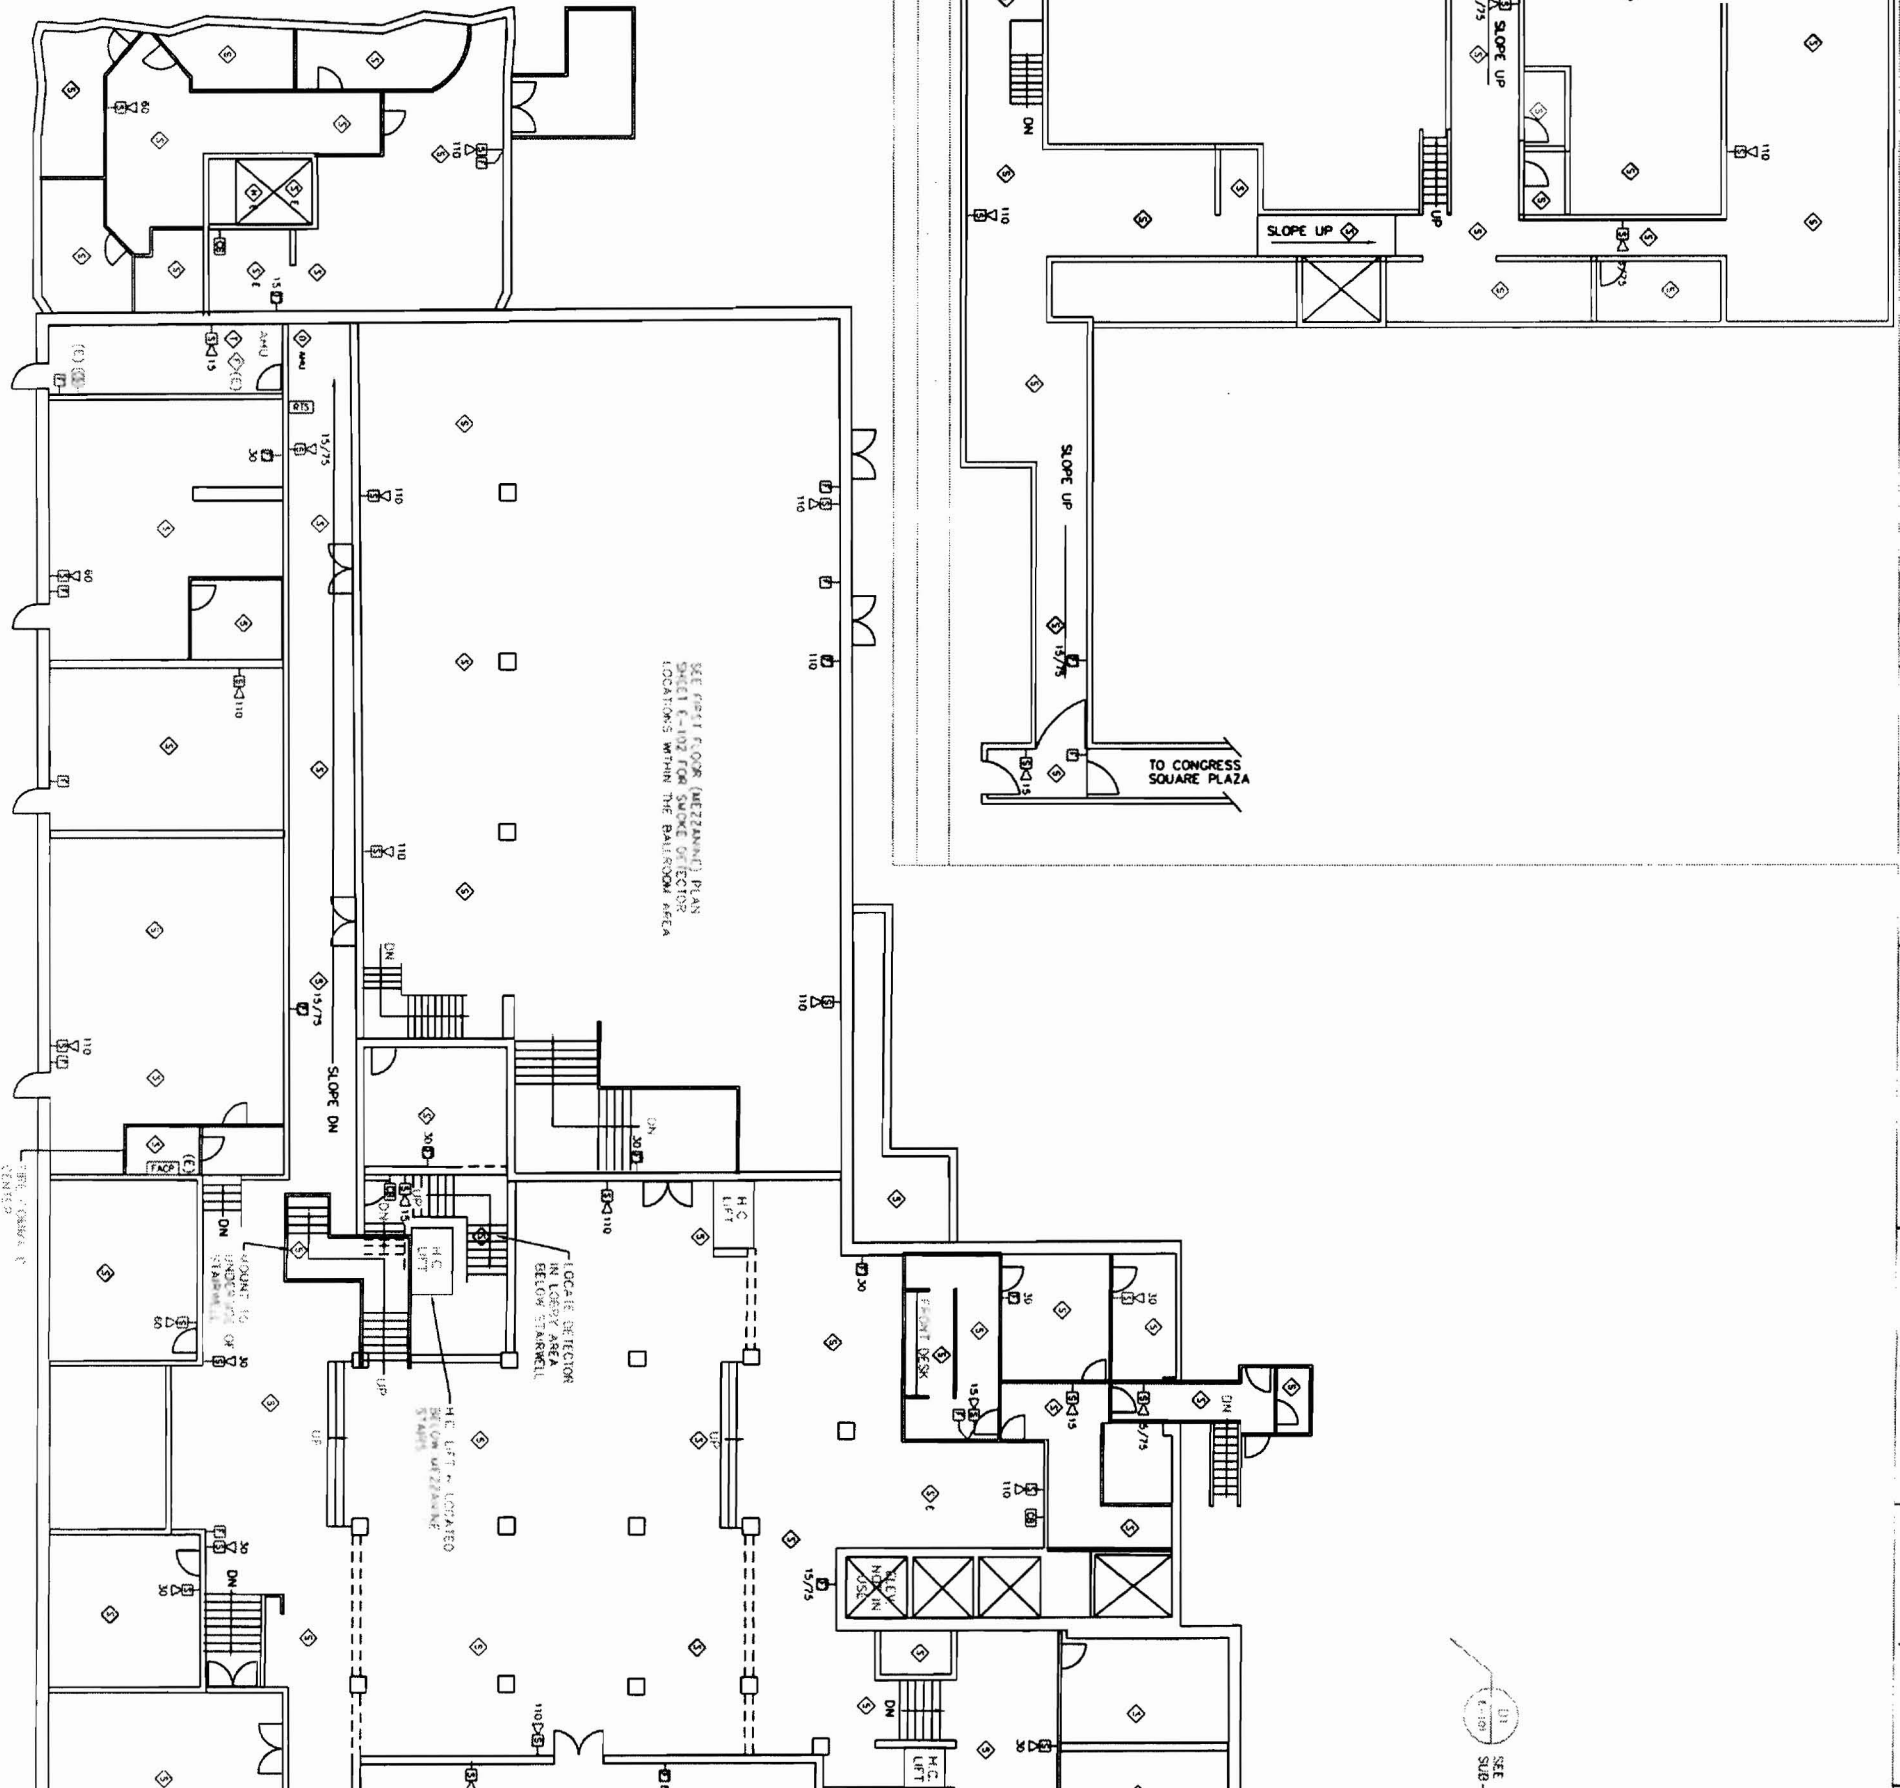

SEE FIRST FLOOR (MEZZANINE) PLAN
SHEET E-102 FOR SMOKE DETECTOR
LOCATIONS WITHIN THE BALLROOM AREA

LOCATE DETECTOR
IN LOBBY AREA
BELOW STAIRWELL

H.C. LIFT - LOCATED
BELOW MEZZANINE

TO CONGRESS
SQUARE PLAZA

SEE
SUB-

