
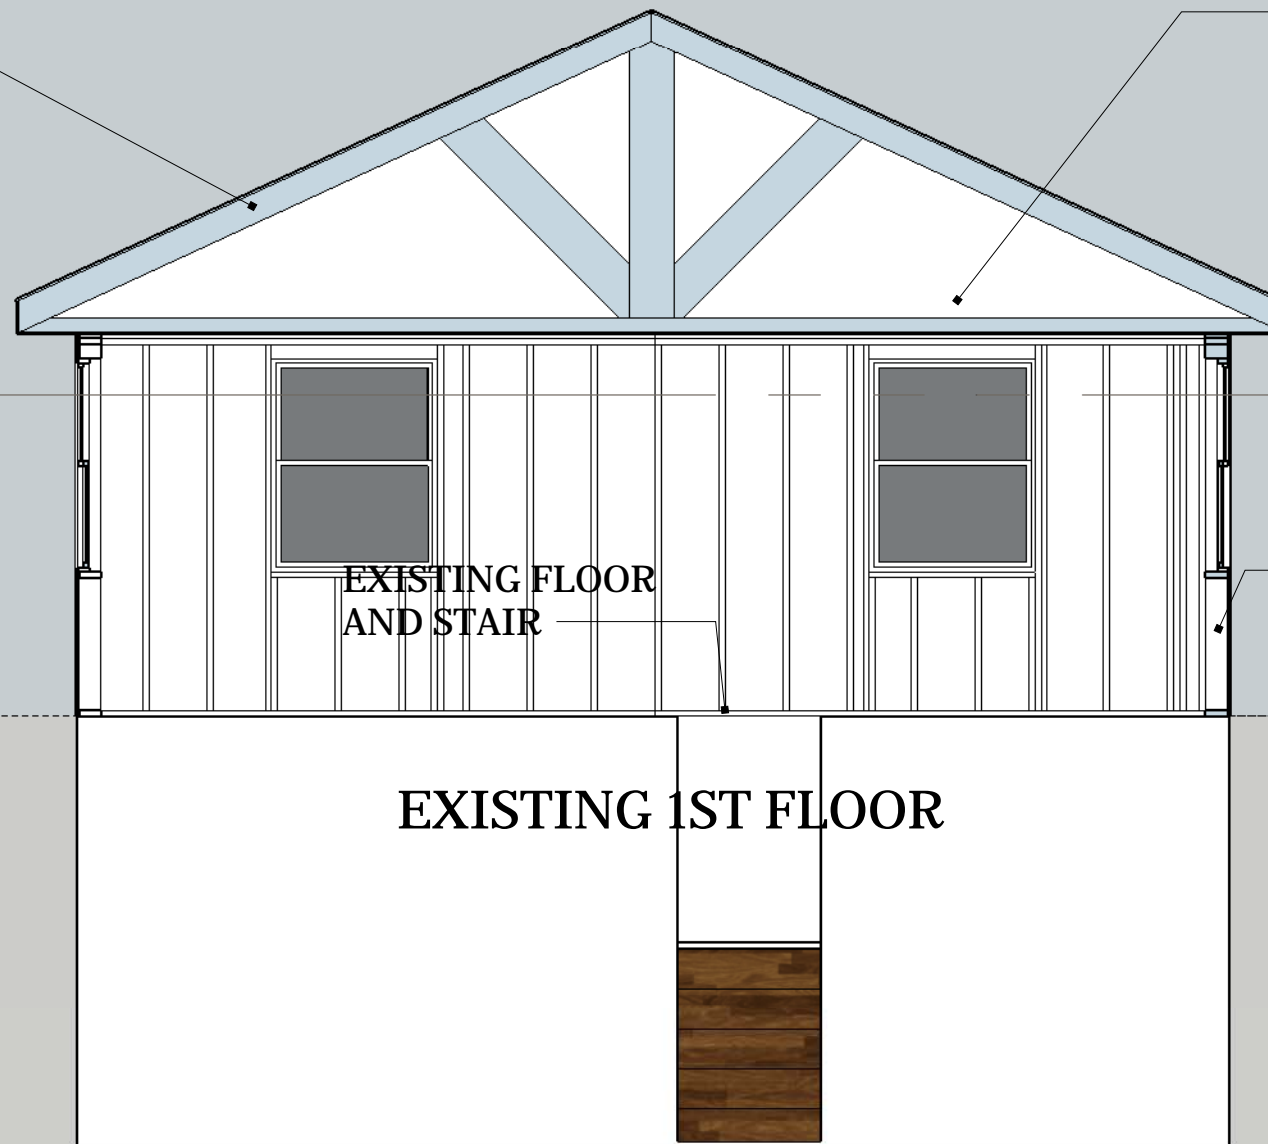


ENGINEERED TRUSS PACKAGE

INSULATED CEILING

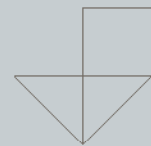

EXISTING FLOOR AND STAIR

**INSULATED 2X6 WALL
1/2" SHEATHING
TYPAR
VINYL SIDING**

EXISTING 1ST FLOOR

REVISIONS	
MM/DD/YY	REMARKS
1	...
2	...
3	...
4	...
5	...

IRWIN - 2ND FLOOR ADDITION

100 TARBELL AVE

SECTION

A