


ENGINEERED TRUSS PACKAGE

- Window Header assembly: 2x6, 1/2" Ply, 2x6, 1/2" Ply, 2x6
- Header to sill plate
- Jack Stud supporting each end of header
- King Stud at outside edge of header and adjacent to Jack

INSULATED CEILING

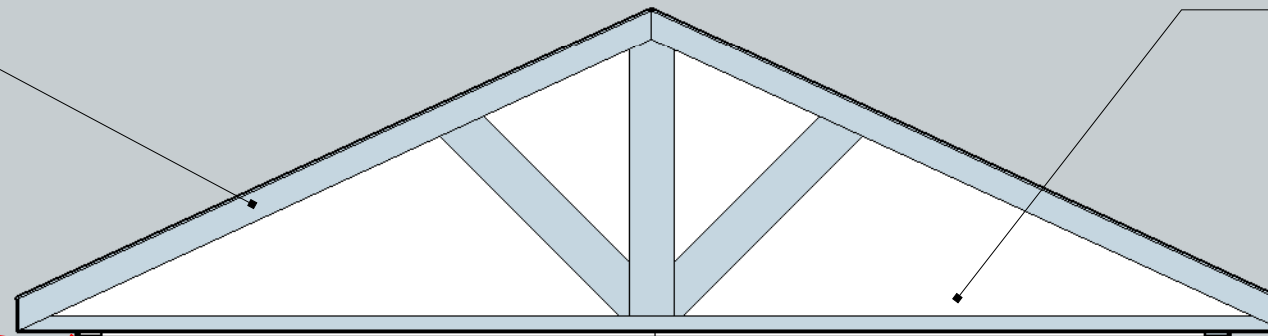

EXISTING FLOOR AND STAIR

INSULATED 2X6 WALL
1/2" SHEATHING
TYPAR
VINYL SIDING

EXISTING 1ST FLOOR

Existing Floor Joist: 2x8's, 16" O.C., 12' span

REVISIONS	
MM/DD/YY	REMARKS
1	
2	
3	
4	
5	

IRWIN - 2ND FLOOR ADDITION
100 TARBELL AVE

SECTION

A