


06/05/02 - Setbacks checked + OK - Side is 18 FT -
14 FT Required - Front + Rear 25 FT Required - 25 [⊕] a lot
on Both Sides
NO holes dug yet. JMM

06/13/02 - Sonar tubes at 4 FT OK to proceed.

6/21/02 - Rails + Ballast OK - Treads + Rises OK - STRUCTURE
OK - NO problems seen. OK to close out - JMM

Close out

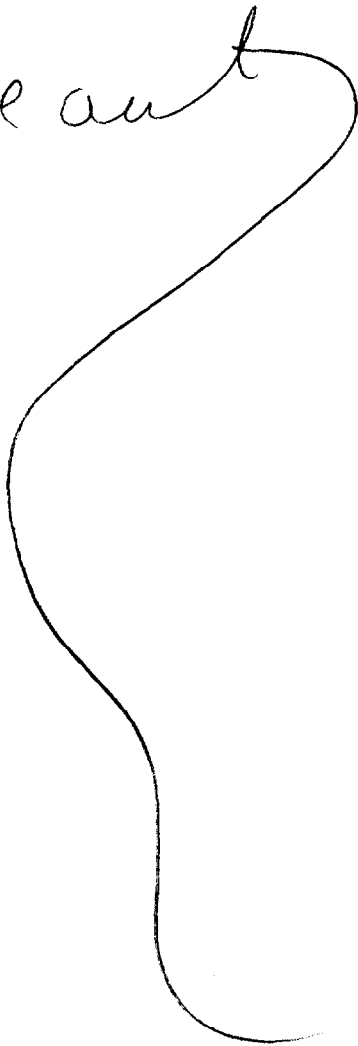

permit # 02-0520
CBI # 332-B-18