

1/4" = 1'

FRAMING PLAN


- 2x8 PT FRAMING
- 16" OC
- 10' x 10' FRAME
- 2x8 JOIST HANGER

5/4 x 6 PT  
DECKING

- RAILING
- 4x4 POSTS
- W/ 2x1/2"
- BOLT DOWN
- 2x2 PT. RAIL.
- SPACED 3"
- 42" HEIGHT

LEDGER DETAIL

- 1/2" x 5" LAG BOLTS
- 2x8x15 PT
- ALUMINIUM FLASH

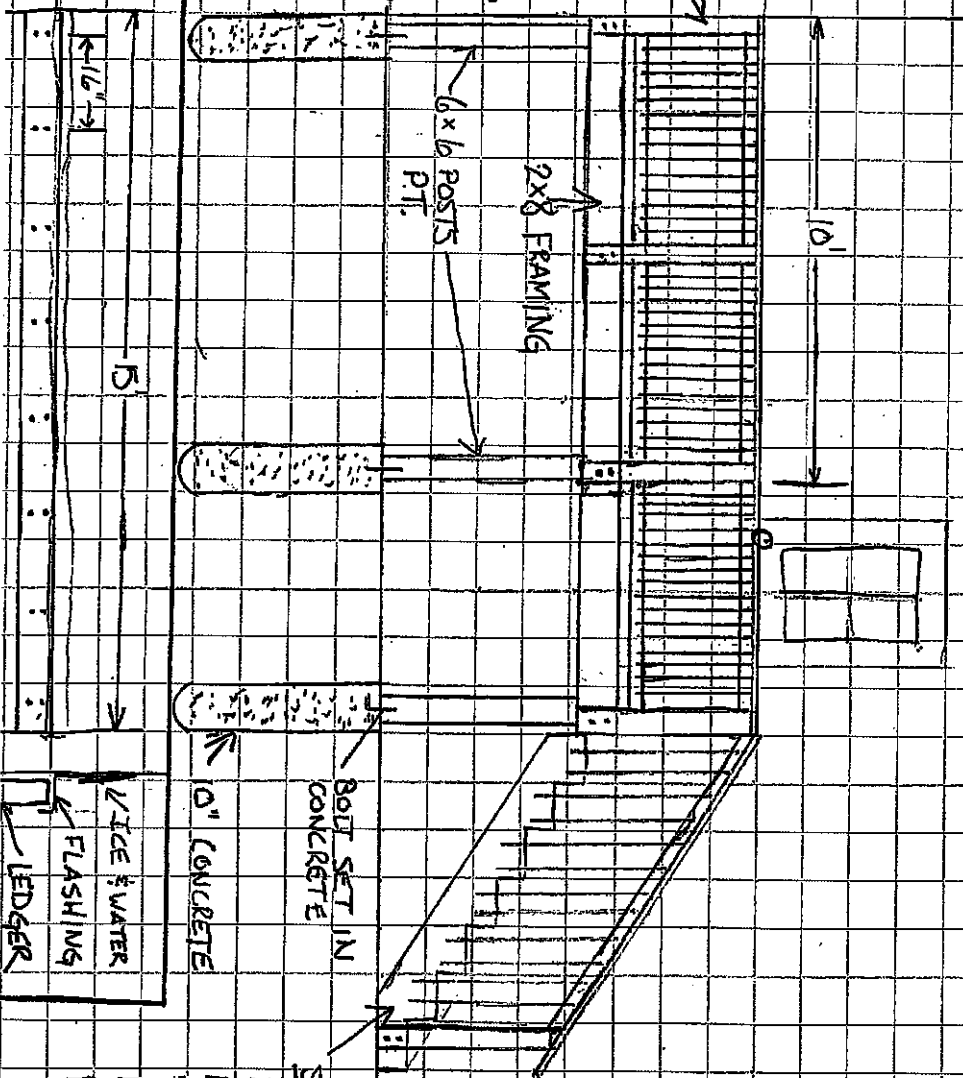

STAIRS

- DEPTH - 10 1/2"
- RISE - 5 1/2"
- WIDTH - 4'
- LANDING - 4' x 5'
- HANDRAILS - 8"