


Lot 162 Milton St, 10211444

\* Revision - Includes 6x32 covered porch

3<sup>rd</sup> Revision  
7/18/00

10' drainage easement

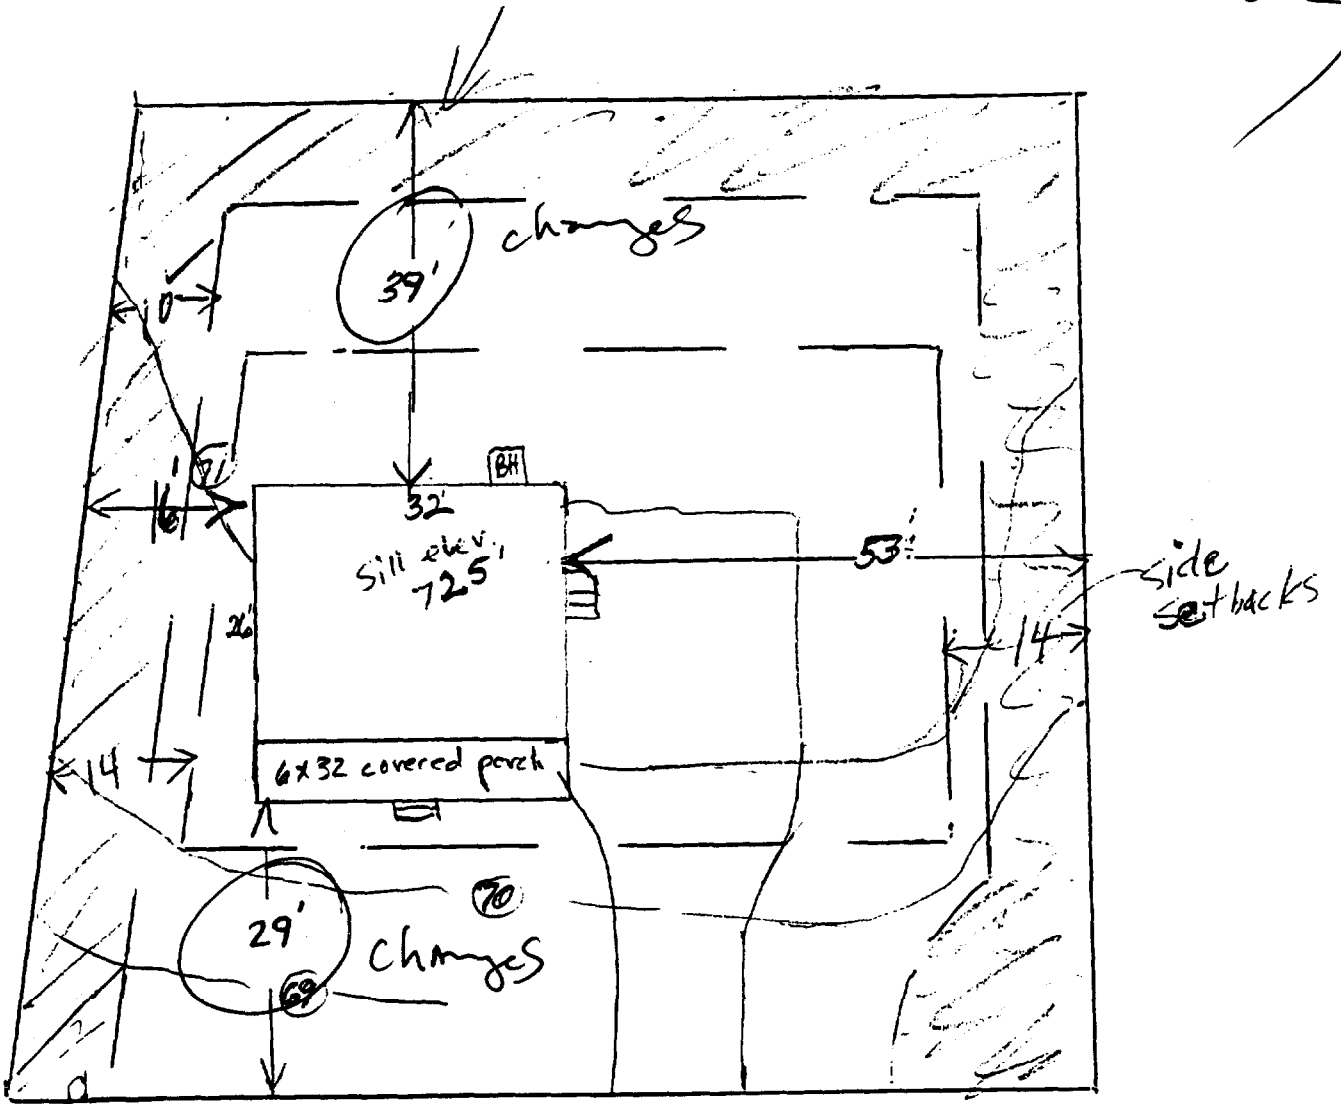

Z-2

REAR - 25' req - 39' shown  
 front - 25' req - 29' shown to the covered porch  
 side - 14' req - 15' & 53' shown

68

Setbacks: 25' front & rear  
14' sides

1" = 20'