
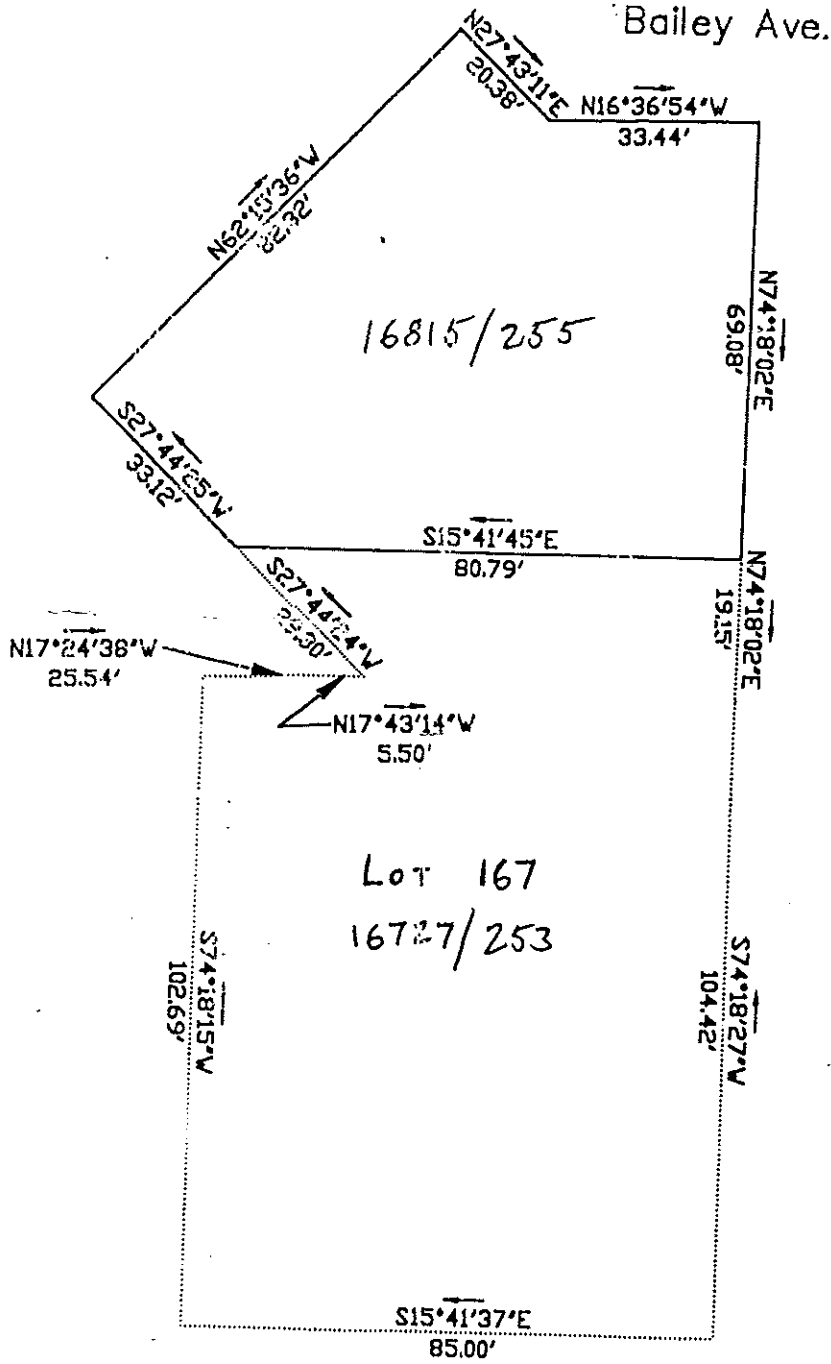


Crossed

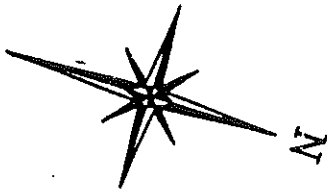

Milton Street

Sketch of Grassi Property

1"=30'