



LEFT SIDE

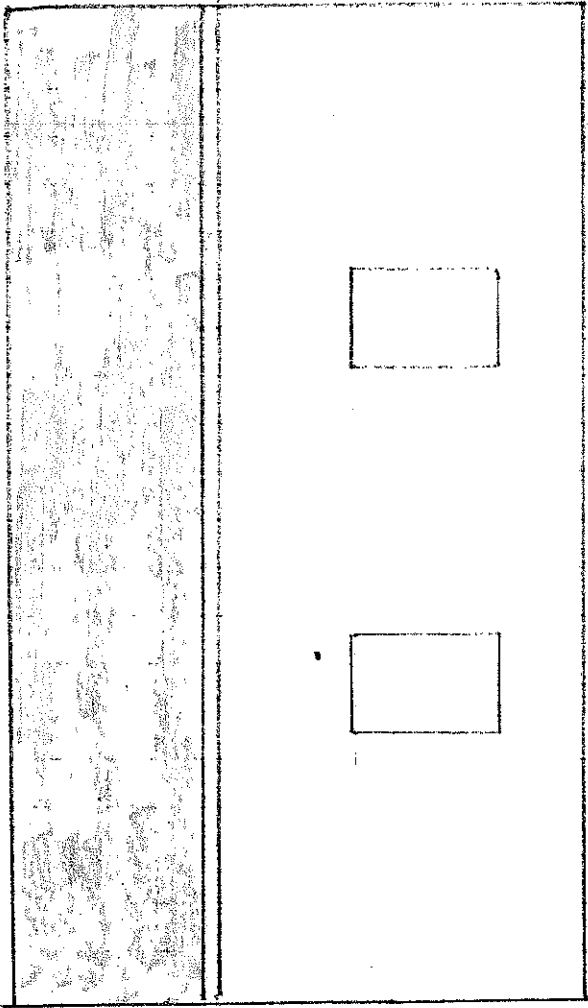

2 LIGHT PADS ON FRONT OF GARAGE  
1 ON EITHER SIDE OF GARAGE DOOR

PATIO SIDE  
(RIGHT)

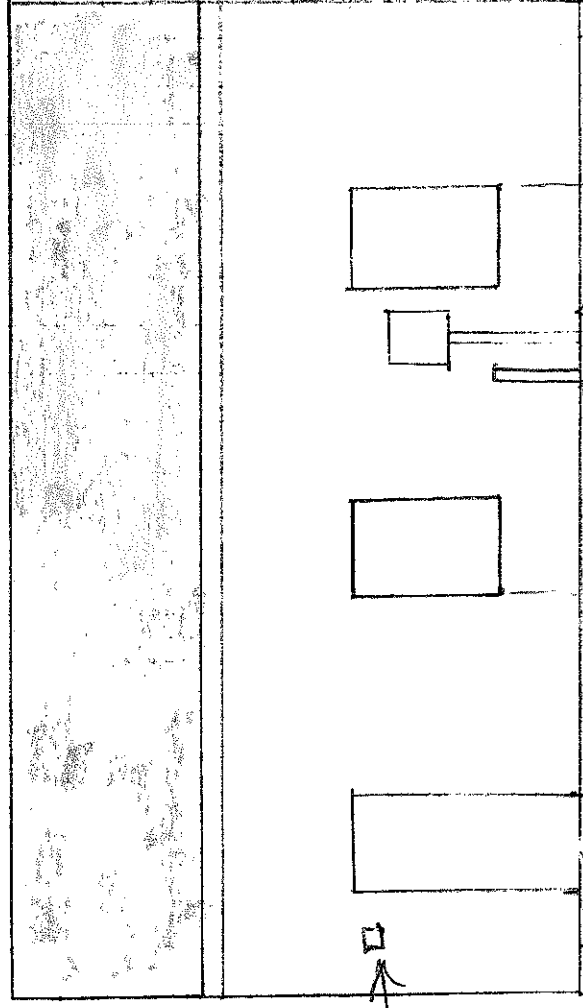

LIGHT  
PAD

CABLE CONDUIT  
ELECTRICAL CONDUIT

