


2x4 wall studs approx 96"

← Double top plate (2x4)

30x50
D.H.
Windows

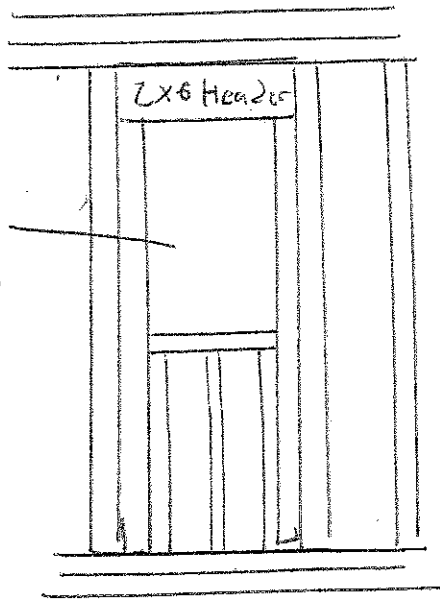

← 2x4 studs
16 O.C.


← 2x4 shoe plate
← 2x6 mud sill (p.t.)

Roof trusses 24 O.C.
Supplied By Hancock Lumber

2x12 Header

Overhead
Door

Double
2x4 Pt.
Jack studs

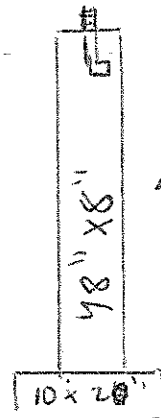

Concrete
Frost wall

← Footing