


PRELIMINARY DRAWING  
NOT FOR CONSTRUCTION


APPROVED AS FINAL DESIGN BY: \_\_\_\_\_

DATE: \_\_\_\_\_

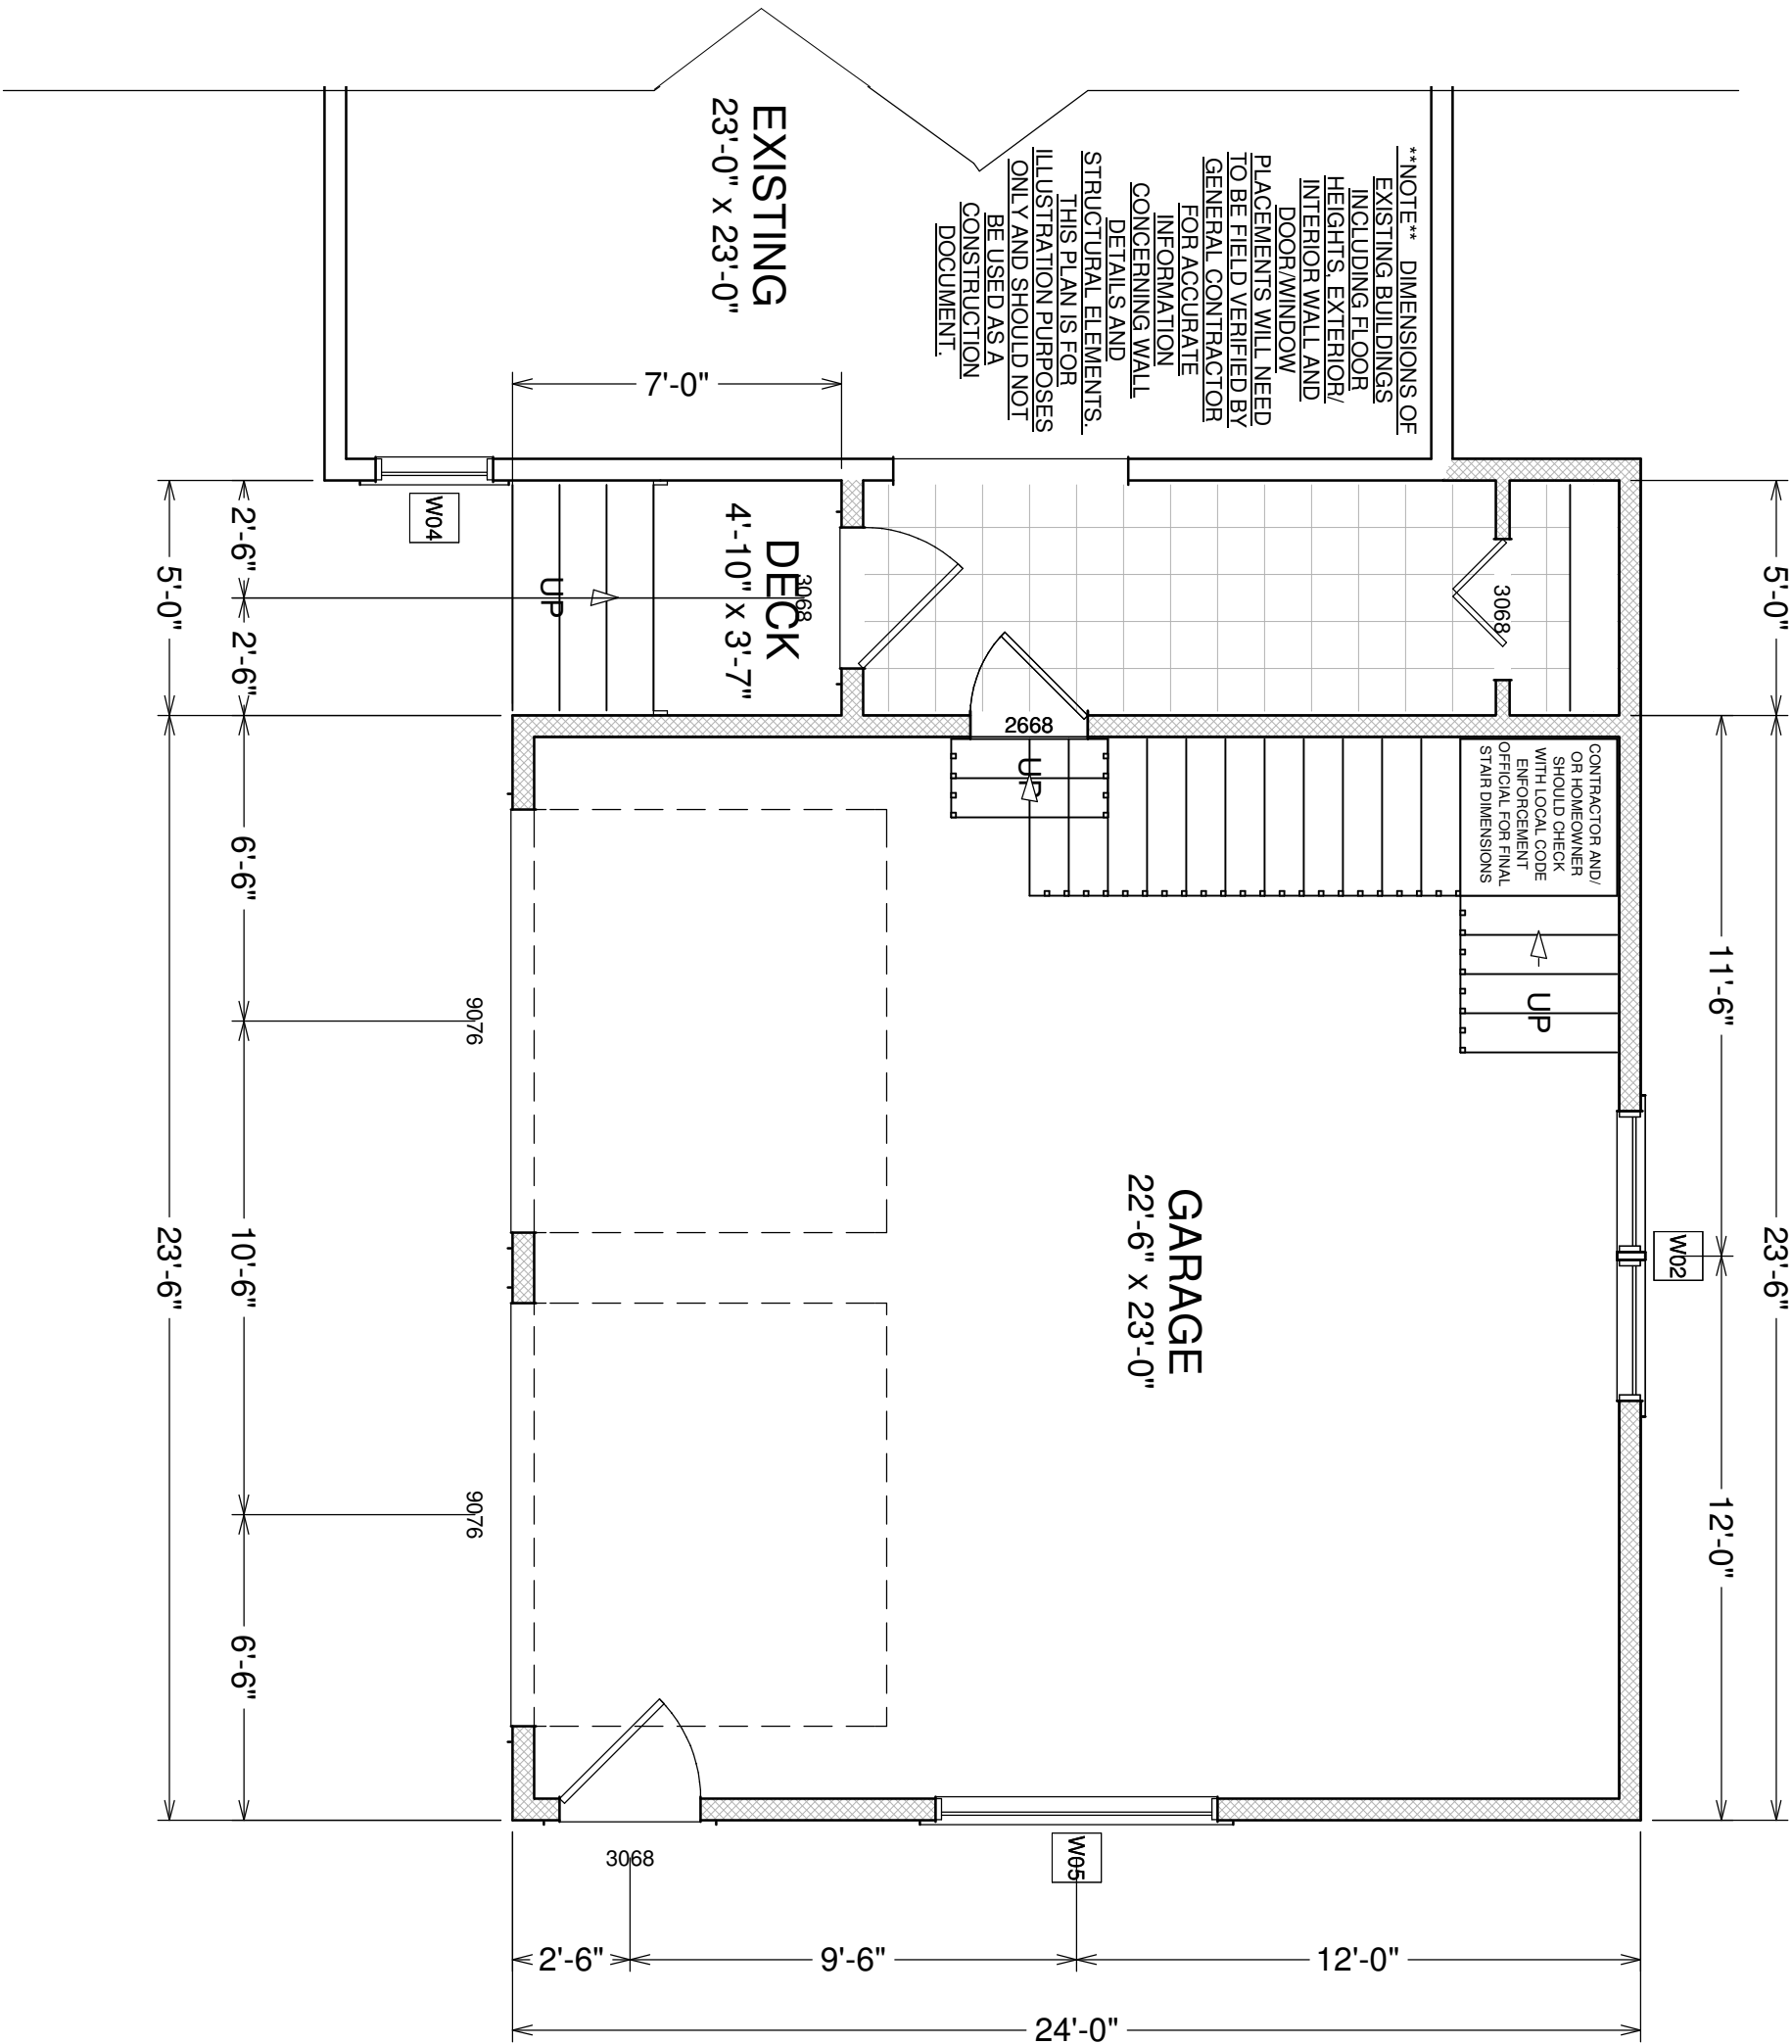

FIRST FLOOR

WINDOW SCHEDULE			
NUMBER	QTY	FLOOR	DESCRIPTION
W01	1	1	MULLED UNIT
W02	1	1	MULLED UNIT
W03	1	1	DOUBLE HUNG
W04	1	1	DOUBLE HUNG
W05	1	1	AWNING

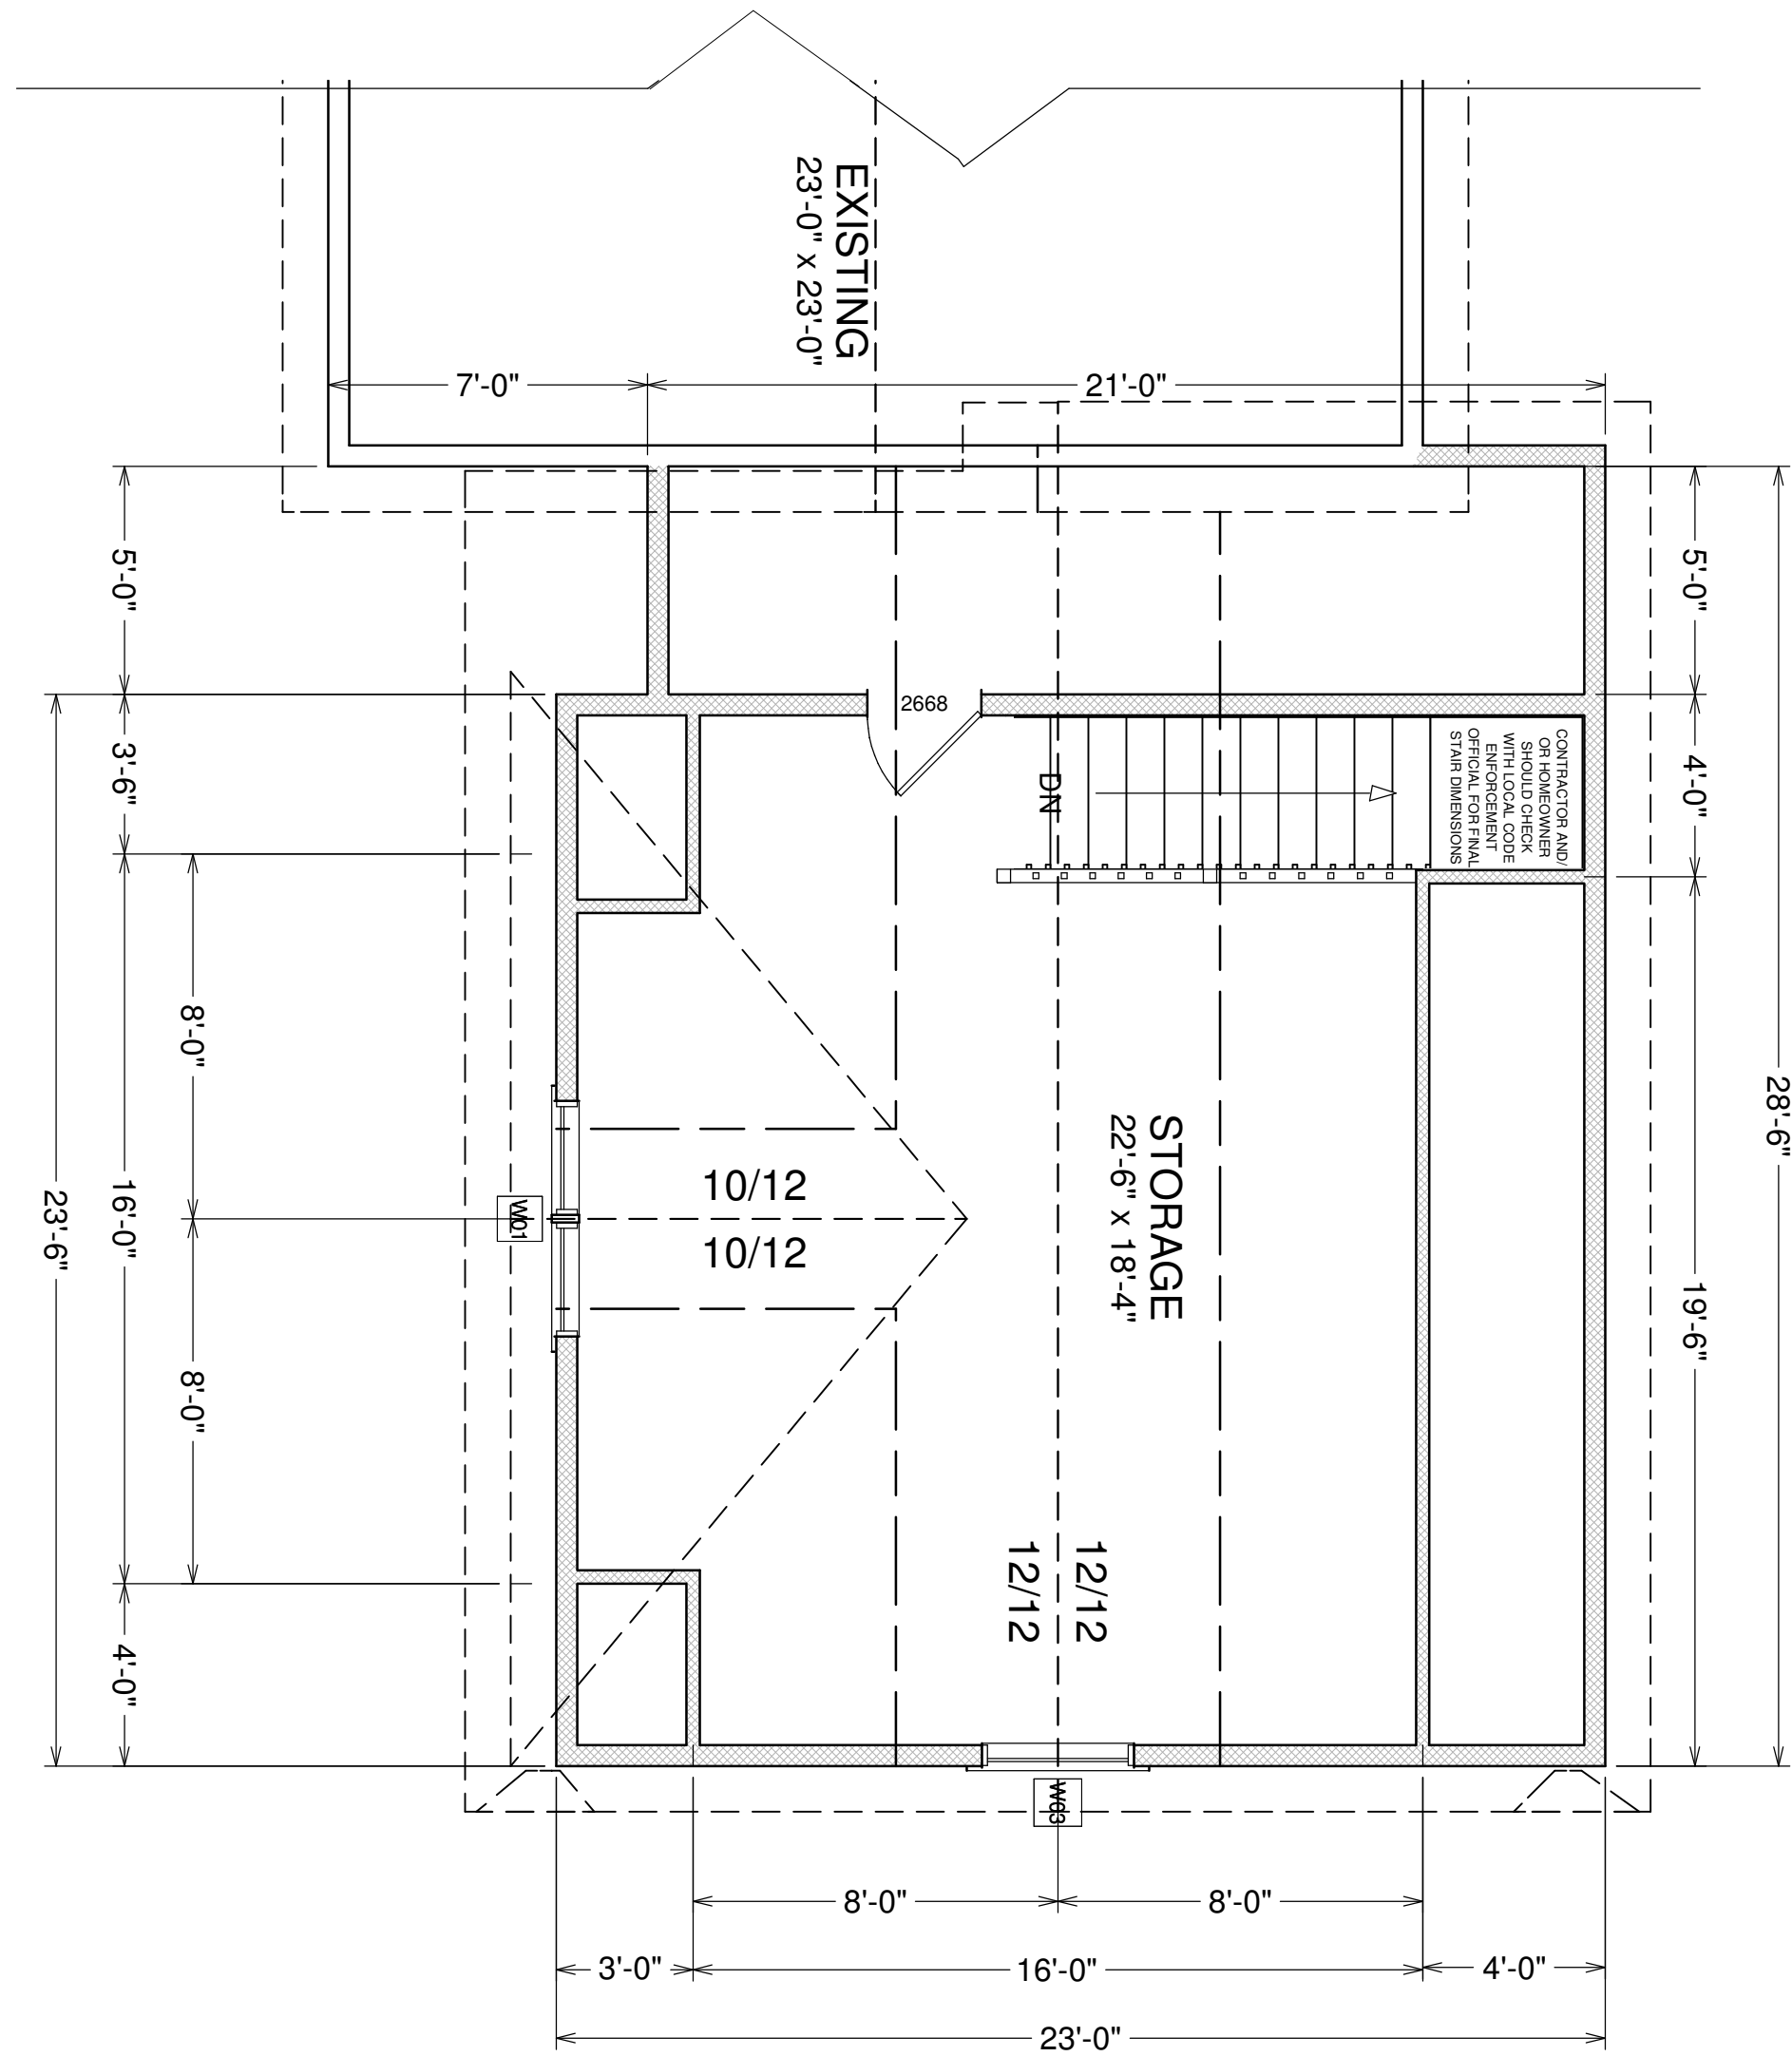

SECOND FLOOR  
497 sq ft



12 LOCATIONS TO  
SERVE YOU BETTER  
www.hammondlumber.com

ROBERT & CATHRYN  
MITCHELL  
PORTLAND, ME

AUBURN  
282 POLAND RD. 04210  
207-784-4009  
TOLL FREE 800-439-2826

BANGOR  
1087 HAMMOND ST.  
207-945-9416  
TOLL FREE 866-439-2264

BELGRADE  
P.O. BOX 590 04917  
207-495-3303  
TOLL FREE 800-439-2354

BOOTHBAY HARBOR  
276 TOWNSEND AVE  
207-633-4474  
TOLL FREE 1-866-HAMMOND

BRUNSWICK  
20 SPRING ST.  
207-729-9924  
TOLL FREE 800-339-9921

DAMARISCOTTA  
511 MAIN ST.  
207-563-1200  
TOLL FREE 1-866-HAMMOND

FAIRFIELD  
5 SUMMIT ST. 04937  
207-453-7322  
TOLL FREE 888-439-3247

FARMINGTON  
389 FARMINGTON FALLS RD  
207-778-3518  
TOLL FREE 800-439-3276

GREENVILLE  
17 MINDEN ST. 04441  
207-695-4583  
TOLL FREE 800-439-4785

PEMAQUID  
2089 BRISTOL ROAD  
207-677-2281  
TOLL FREE 1-866-HAMMOND

PORTLAND  
300 RIVERSIDE ST. 04103  
207-771-8880  
TOLL FREE 888-439-7853

SKOWHEGAN  
34 PENNELL ST. 04976  
207-474-8122  
TOLL FREE 800-439-7569

HOME PLANNING  
CENTER  
Drafting & Estimating  
Hammond  
Lumber Company

DISCLAIMER

DRAWINGS ARE PROVIDED BY HAMMOND LUMBER COMPANY AS A SERVICE TO ITS CUSTOMERS AND ARE INTENDED FOR INFORMATIONAL AND ILLUSTRATIVE PURPOSES ONLY. THE INFORMATION PRESENTED IN THESE DRAWINGS IS NOT PREPARED OR REVIEWED BY A REGISTERED ARCHITECT AND SHOULD NOT BE USED AS A BASIS FOR CONSTRUCTION. HAMMOND LUMBER COMPANY SUGGESTS THAT ITS CUSTOMERS SEEK THE SERVICES OF A REGISTERED ARCHITECT TO OBTAIN TECHNICAL BLUEPRINTS IF THE CUSTOMER DESIRES TO PROCEED FURTHER. DRAWINGS ARE NOT TO BE USED AS A BASIS FOR CONSTRUCTION AND HAMMOND LUMBER COMPANY DISCLAIMS ANY RESPONSIBILITY IF THEY ARE SO USED.

REVISIONS

PRE: 09/19/14  
R2: 09/26/14  
R3: 10/02/14  
R4: 10/06/14  
R5: 10/21/14  
R6: 10/24/14  
R7: 11/04/14  
FNL: MM/DD/YY

PREPARED BY:  
TAB  
SALESPERSON:  
JHC

24' x 28'  
ADDITION

DRAWING NUMBER  
CP14055  
PRINT DATE  
11/4/2014  
DRAWING SCALE  
1/4" = 1'0"

BRANCH STORE  
POR  
PAGE #  
1 of 3