


PRELIMINARY DRAWING NOT FOR CONSTRUCTION

APPROVED AS FINAL DESIGN BY: _____

DATE: _____

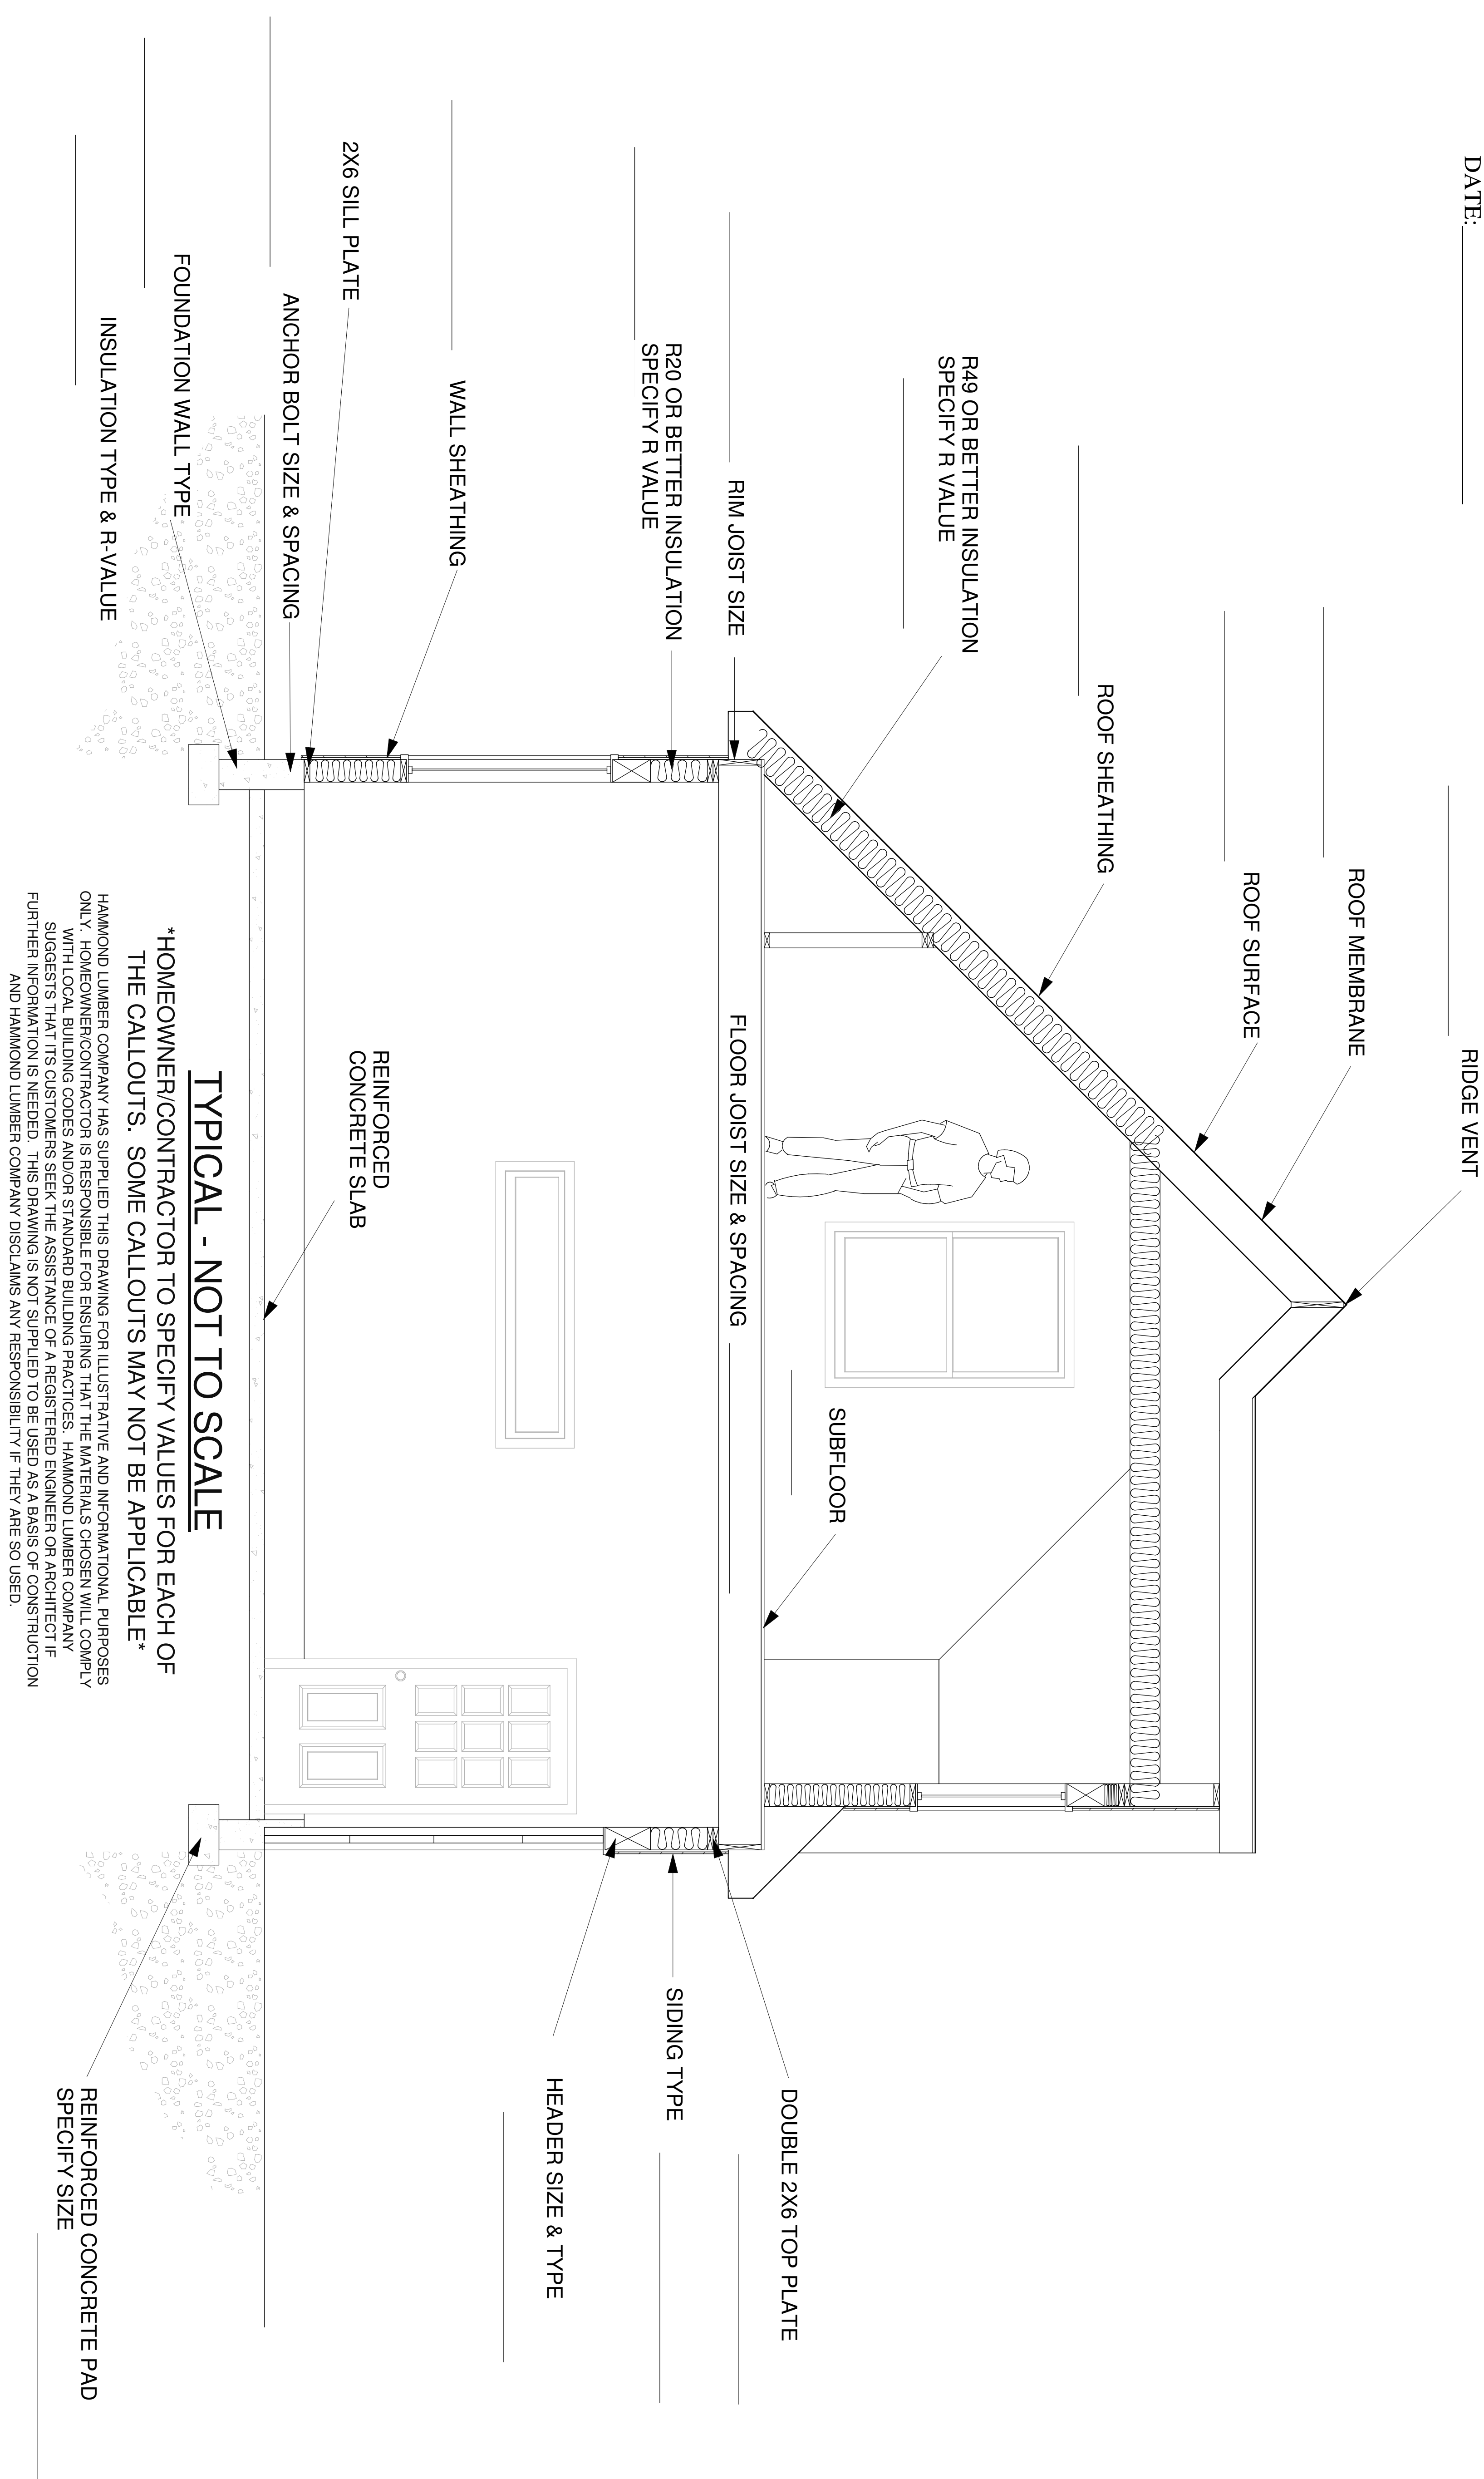

TYPICAL - NOT TO SCALE

HOMEOWNER/CONTRACTOR TO SPECIFY VALUES FOR EACH OF THE CALLOUTS. SOME CALLOUTS MAY NOT BE APPLICABLE

HAMMOND LUMBER COMPANY HAS SUPPLIED THIS DRAWING FOR ILLUSTRATIVE AND INFORMATIONAL PURPOSES ONLY. HOMEOWNER/CONTRACTOR IS RESPONSIBLE FOR ENSURING THAT THE MATERIALS CHOSEN WILL COMPLY WITH LOCAL BUILDING CODES AND/OR STANDARD BUILDING PRACTICES. HAMMOND LUMBER COMPANY SUGGESTS THAT ITS CUSTOMERS SEEK THE ASSISTANCE OF A REGISTERED ENGINEER OR ARCHITECT IF FURTHER INFORMATION IS NEEDED. THIS DRAWING IS NOT SUPPLIED TO BE USED AS A BASIS OF CONSTRUCTION AND HAMMOND LUMBER COMPANY DISCLAIMS ANY RESPONSIBILITY IF THEY ARE SO USED.



ROBERT & CATHRYN MITCHELL
PORTLAND, ME

24' x 28'
ADDITION

PREPARED BY:
TAB
SALESPERSON:
JHC

REVISIONS	
PRE:	09/19/14
R2:	09/26/14
R3:	10/02/14
R4:	10/06/14
R5:	10/21/14
R6:	10/24/14
R7:	11/04/14
FNL:	MM/DD/YY

DRAWING NUMBER	
CP14055	
PRINT DATE	BRANCH STORE
11/4/2014	POR
DRAWING SCALE	PAGE #
1/4" = 1'0"	3 of 3

HOME PLANNING CENTER
Drafting & Estimating
Hammond Lumber Company

DISCLAIMER
DRAWINGS ARE PROVIDED BY HAMMOND LUMBER COMPANY AS A SERVICE TO ITS CUSTOMERS AND ARE INTENDED FOR INFORMATIONAL AND ILLUSTRATIVE PURPOSES ONLY. THE INFORMATION PRESENTED IN THESE DRAWINGS IS NOT PREPARED OR REVIEWED BY A REGISTERED ARCHITECT AND SHOULD NOT BE USED AS A BASIS FOR CONSTRUCTION. HAMMOND LUMBER COMPANY SUGGESTS THAT ITS CUSTOMERS SEEK THE SERVICES OF A REGISTERED ARCHITECT TO OBTAIN TECHNICAL BLUEPRINTS IF THE CUSTOMER DESIRES TO PROCEED FURTHER. DRAWINGS ARE NOT TO BE USED AS A BASIS FOR CONSTRUCTION AND HAMMOND LUMBER COMPANY DISCLAIMS ANY RESPONSIBILITY IF THEY ARE SO USED.

12 LOCATIONS TO SERVE YOU BETTER
www.hammondlumber.com

- AUBURN** 282 POLAND RD. 04210 207-784-4009 TOLL FREE 800-439-2826
- BANGOR** 1087 HAMMOND ST. 207-945-9416 TOLL FREE 866-439-2264
- BELGRADE** P.O. BOX 500 04917 207-495-3303 TOLL FREE 800-439-2354
- BOOTHBAY HARBOR** 276 TOWNSEND AVE. 207-633-4474 TOLL FREE 1-866-HAMMOND
- BRUNSWICK** 20 SPRING ST. 207-729-9924 TOLL FREE 800-339-9921
- DAMARISCOTTA** 511 MAIN ST. 207-563-1200 TOLL FREE 1-866-HAMMOND
- FAIRFIELD** 5 SUMMIT ST. 04037 207-453-7322 TOLL FREE 888-439-3247
- FARMINGTON** 389 FARMINGTON FALLS RD. 207-778-3518 TOLL FREE 800-439-3276
- GREENVILLE** 17 MINDEN ST. 04441 207-695-4583 TOLL FREE 800-439-4785
- PEMAQUID** 2089 BRISTOL ROAD 207-677-2281 TOLL FREE 1-866-HAMMOND
- PORTLAND** 300 RIVERSIDE ST. 04103 207-771-8880 TOLL FREE 888-439-7853
- SKOWHEGAN** 34 PENNELL ST. 04978 207-474-8122 TOLL FREE 800-439-7569