


PRELIMINARY DRAWING NOT FOR CONSTRUCTION

APPROVED AS FINAL DESIGN BY: _____


DATE: _____

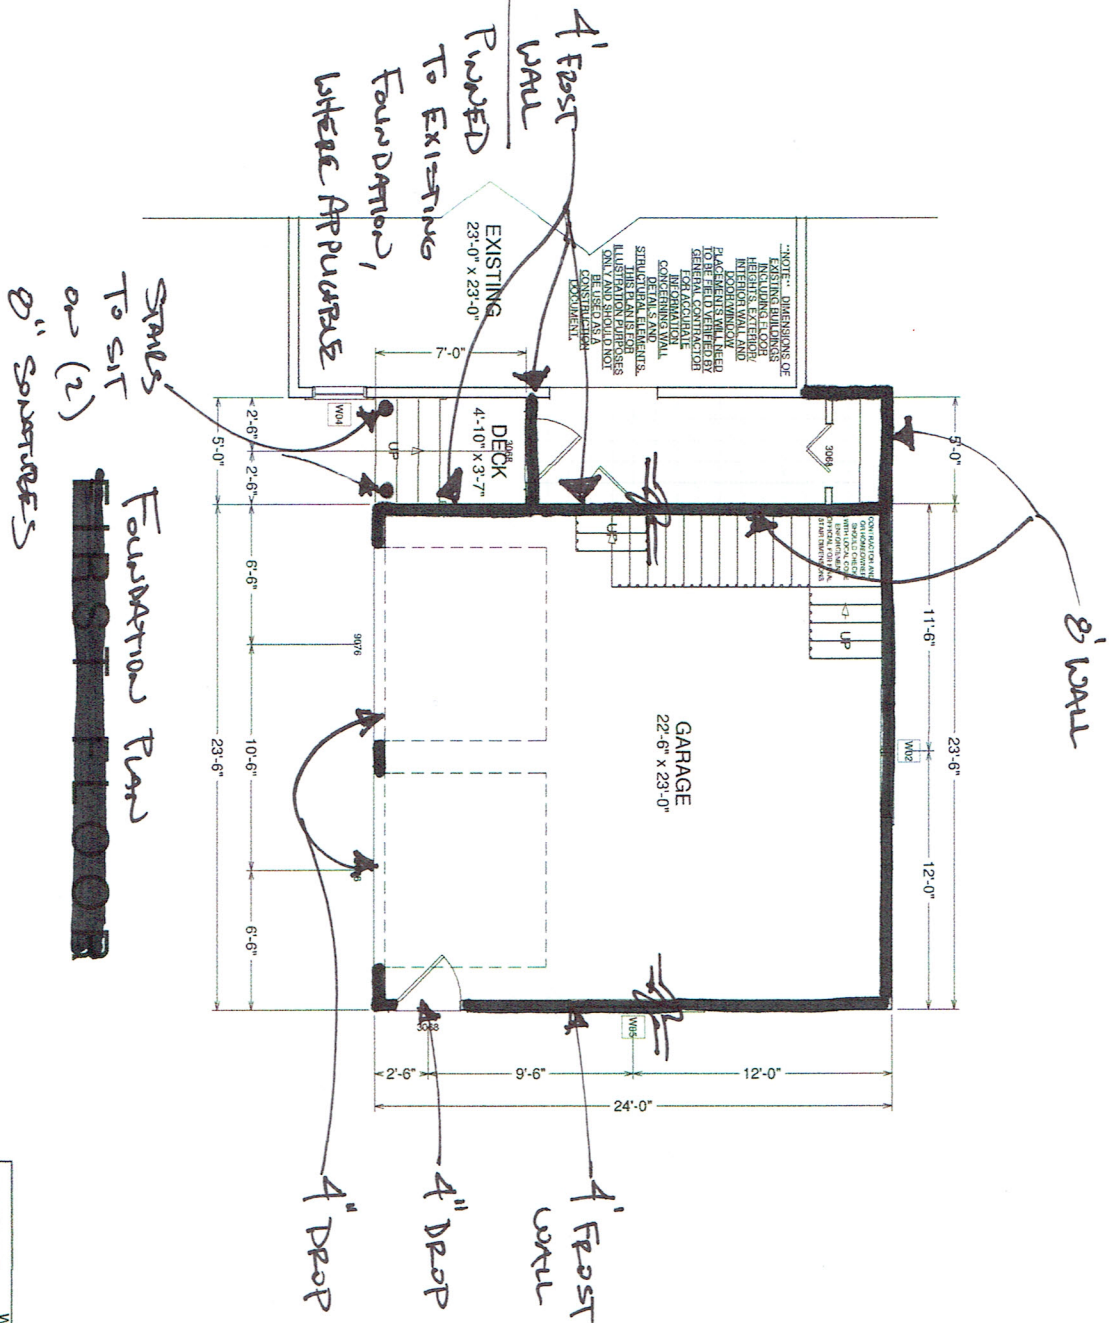

* DAMP PROOFING & DRAINAGE INSTALLED ABOVE PERIMETER OF FOUNDATION AS NEEDED.

NUMBER	QTY	FLOOR	DESCRIPTION	CODE
W01	1	1	MULLED UNIT	DH3044-2
W02	1	1	MULLED UNIT	DH3654-2
W03	1	2	DOUBLE HUNG	DH4062
W04	1	1	DOUBLE HUNG	DH3056
W05	1	1	AWNING	A7217

SECOND FLOOR 497 sq ft

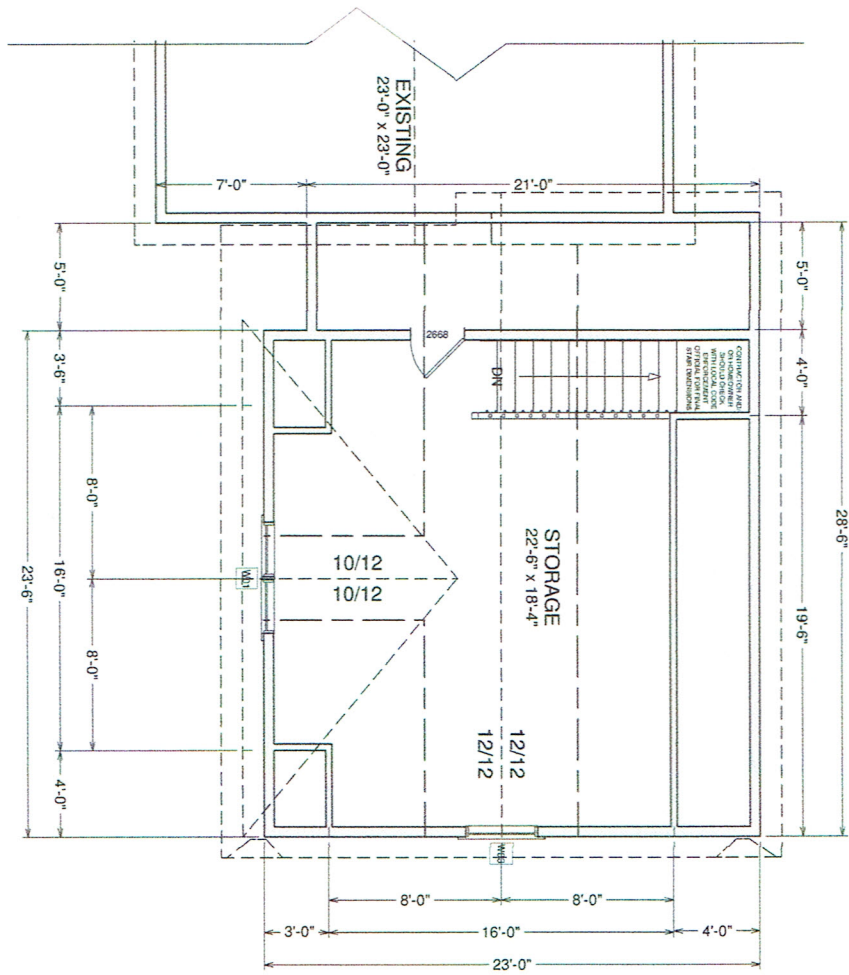

ROBERT & CATHRYN MITCHELL
PORTLAND, ME

24' x 28'
ADDITION

PREPARED BY:
TAB
SALESPERSON:
JHC

REVISIONS	DATE	BY
PRE:	09/19/14	
R2:	09/26/14	
R3:	10/02/14	
R4:	10/06/14	
R5:	10/21/14	
R6:	10/24/14	
R7:	11/04/14	
FNL:	MM/DD/YY	

DRAWING NUMBER	DATE	BY
CP14055	11/4/2014	POR
DRAWING SCALE	1/4" = 10"	
PAGE	1 of 3	

HOME PLANNING CENTER
Drafting & Estimating
Hammond Lumber Company

DISCLAIMER
DRAWINGS ARE PROVIDED BY HAMMOND LUMBER COMPANY AS A SERVICE TO ITS CUSTOMERS AND ARE INTENDED FOR INFORMATIONAL AND ILLUSTRATIVE PURPOSES ONLY. THE INFORMATION PRESENTED IN THESE DRAWINGS IS NOT PREPARED OR REVIEWED BY A REGISTERED ARCHITECT AND SHOULD NOT BE USED AS A BASIS FOR CONSTRUCTION. HAMMOND LUMBER COMPANY SUGGESTS THAT ITS CUSTOMERS SEEK THE SERVICES OF A REGISTERED ARCHITECT TO OBTAIN TECHNICAL BLUEPRINTS IF THE CUSTOMER DESIRES TO PROCEED FURTHER. DRAWINGS ARE NOT TO BE USED AS A BASIS FOR CONSTRUCTION AND HAMMOND LUMBER COMPANY DISCLAIMS ANY RESPONSIBILITY IF THEY ARE SO USED.

12 LOCATIONS TO SERVE YOU BETTER
www.hammondlumber.com

AUBURN
282 POLAND RD. 04210
207-784-4028
TOLL FREE 800-439-2828

BANGOR
1087 HAMMOND ST.
207-945-9416
TOLL FREE 866-439-2264

BELGRADE
P.O. BOX 550 04917
207-486-2302
TOLL FREE 800-439-2354

BOOTHBAY HARBOR
276 TOWNSEND AVE.
207-623-4474
TOLL FREE 1-866-HAMMOND

BRUNSWICK
20 SPRING ST.
207-729-9284
TOLL FREE 800-239-9921

DAMARISCOTTA
811 MAIN ST.
207-563-1200
TOLL FREE 1-866-HAMMOND

FAIRFIELD
5 SUMMIT ST. 04937
207-453-7322
TOLL FREE 866-439-3247

FARMINGTON
389 FARMINGTON FALLS RD.
207-776-2618
TOLL FREE 800-439-3276

GREENVILLE
17 MILDEN ST. 04441
207-690-4583
TOLL FREE 800-439-4798

PEMAQUID
2080 BRISTOL ROAD
207-477-2231
TOLL FREE 1-866-HAMMOND

PORTLAND
300 RIVERSIDE ST. 04103
207-771-8880
TOLL FREE 888-439-7853

SKOWHEGAN
34 PENNELL ST. 04878
207-474-8122
TOLL FREE 800-439-7869