

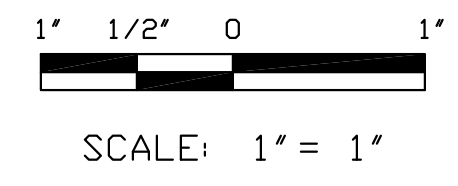


- LEGEND:**
- INDICATES NEW WORK AREA
  - ..... EGRESS PATH
  - - - - REMOTENESS CALC LINES
  - EXIT LIGHTED EXIT SIGN
  - ⊕ EMERGENCY LIGHTS
  - ⊙ FE FIRE EXTINGUISHER (75 FT. MAX DIST.)

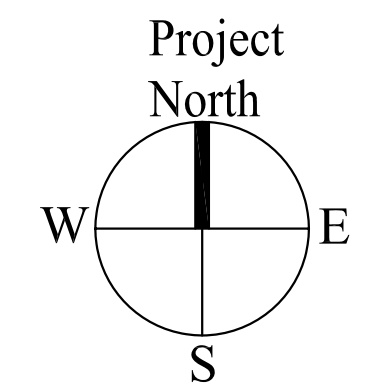

6 LIFE SAFETY PLAN  
SCALE: 1/32" = 1'-0"

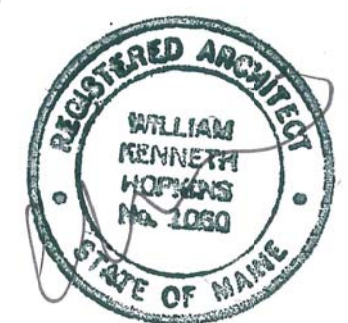

PREPARED FOR:  
**PARADIGM WINDOWS**  
400 Riverside Industrial Pkwy.  
Portland, Maine 04103

**ARCHETYPE**  
architects  
48 Union Wharf Portland, Maine 04101  
(207) 772-6022 Fax (207) 772-4056

Project:  
**PARADIGM WINDOWS  
RELOCATION**  
56 Milliken Street  
Portland, Maine

Revisions:


Date: 23 July, 2013  
Scale: 1/32" = 1'-0"  
**LIFE SAFETY PLAN**

**A0.01**