


Plan View
Equipment Room

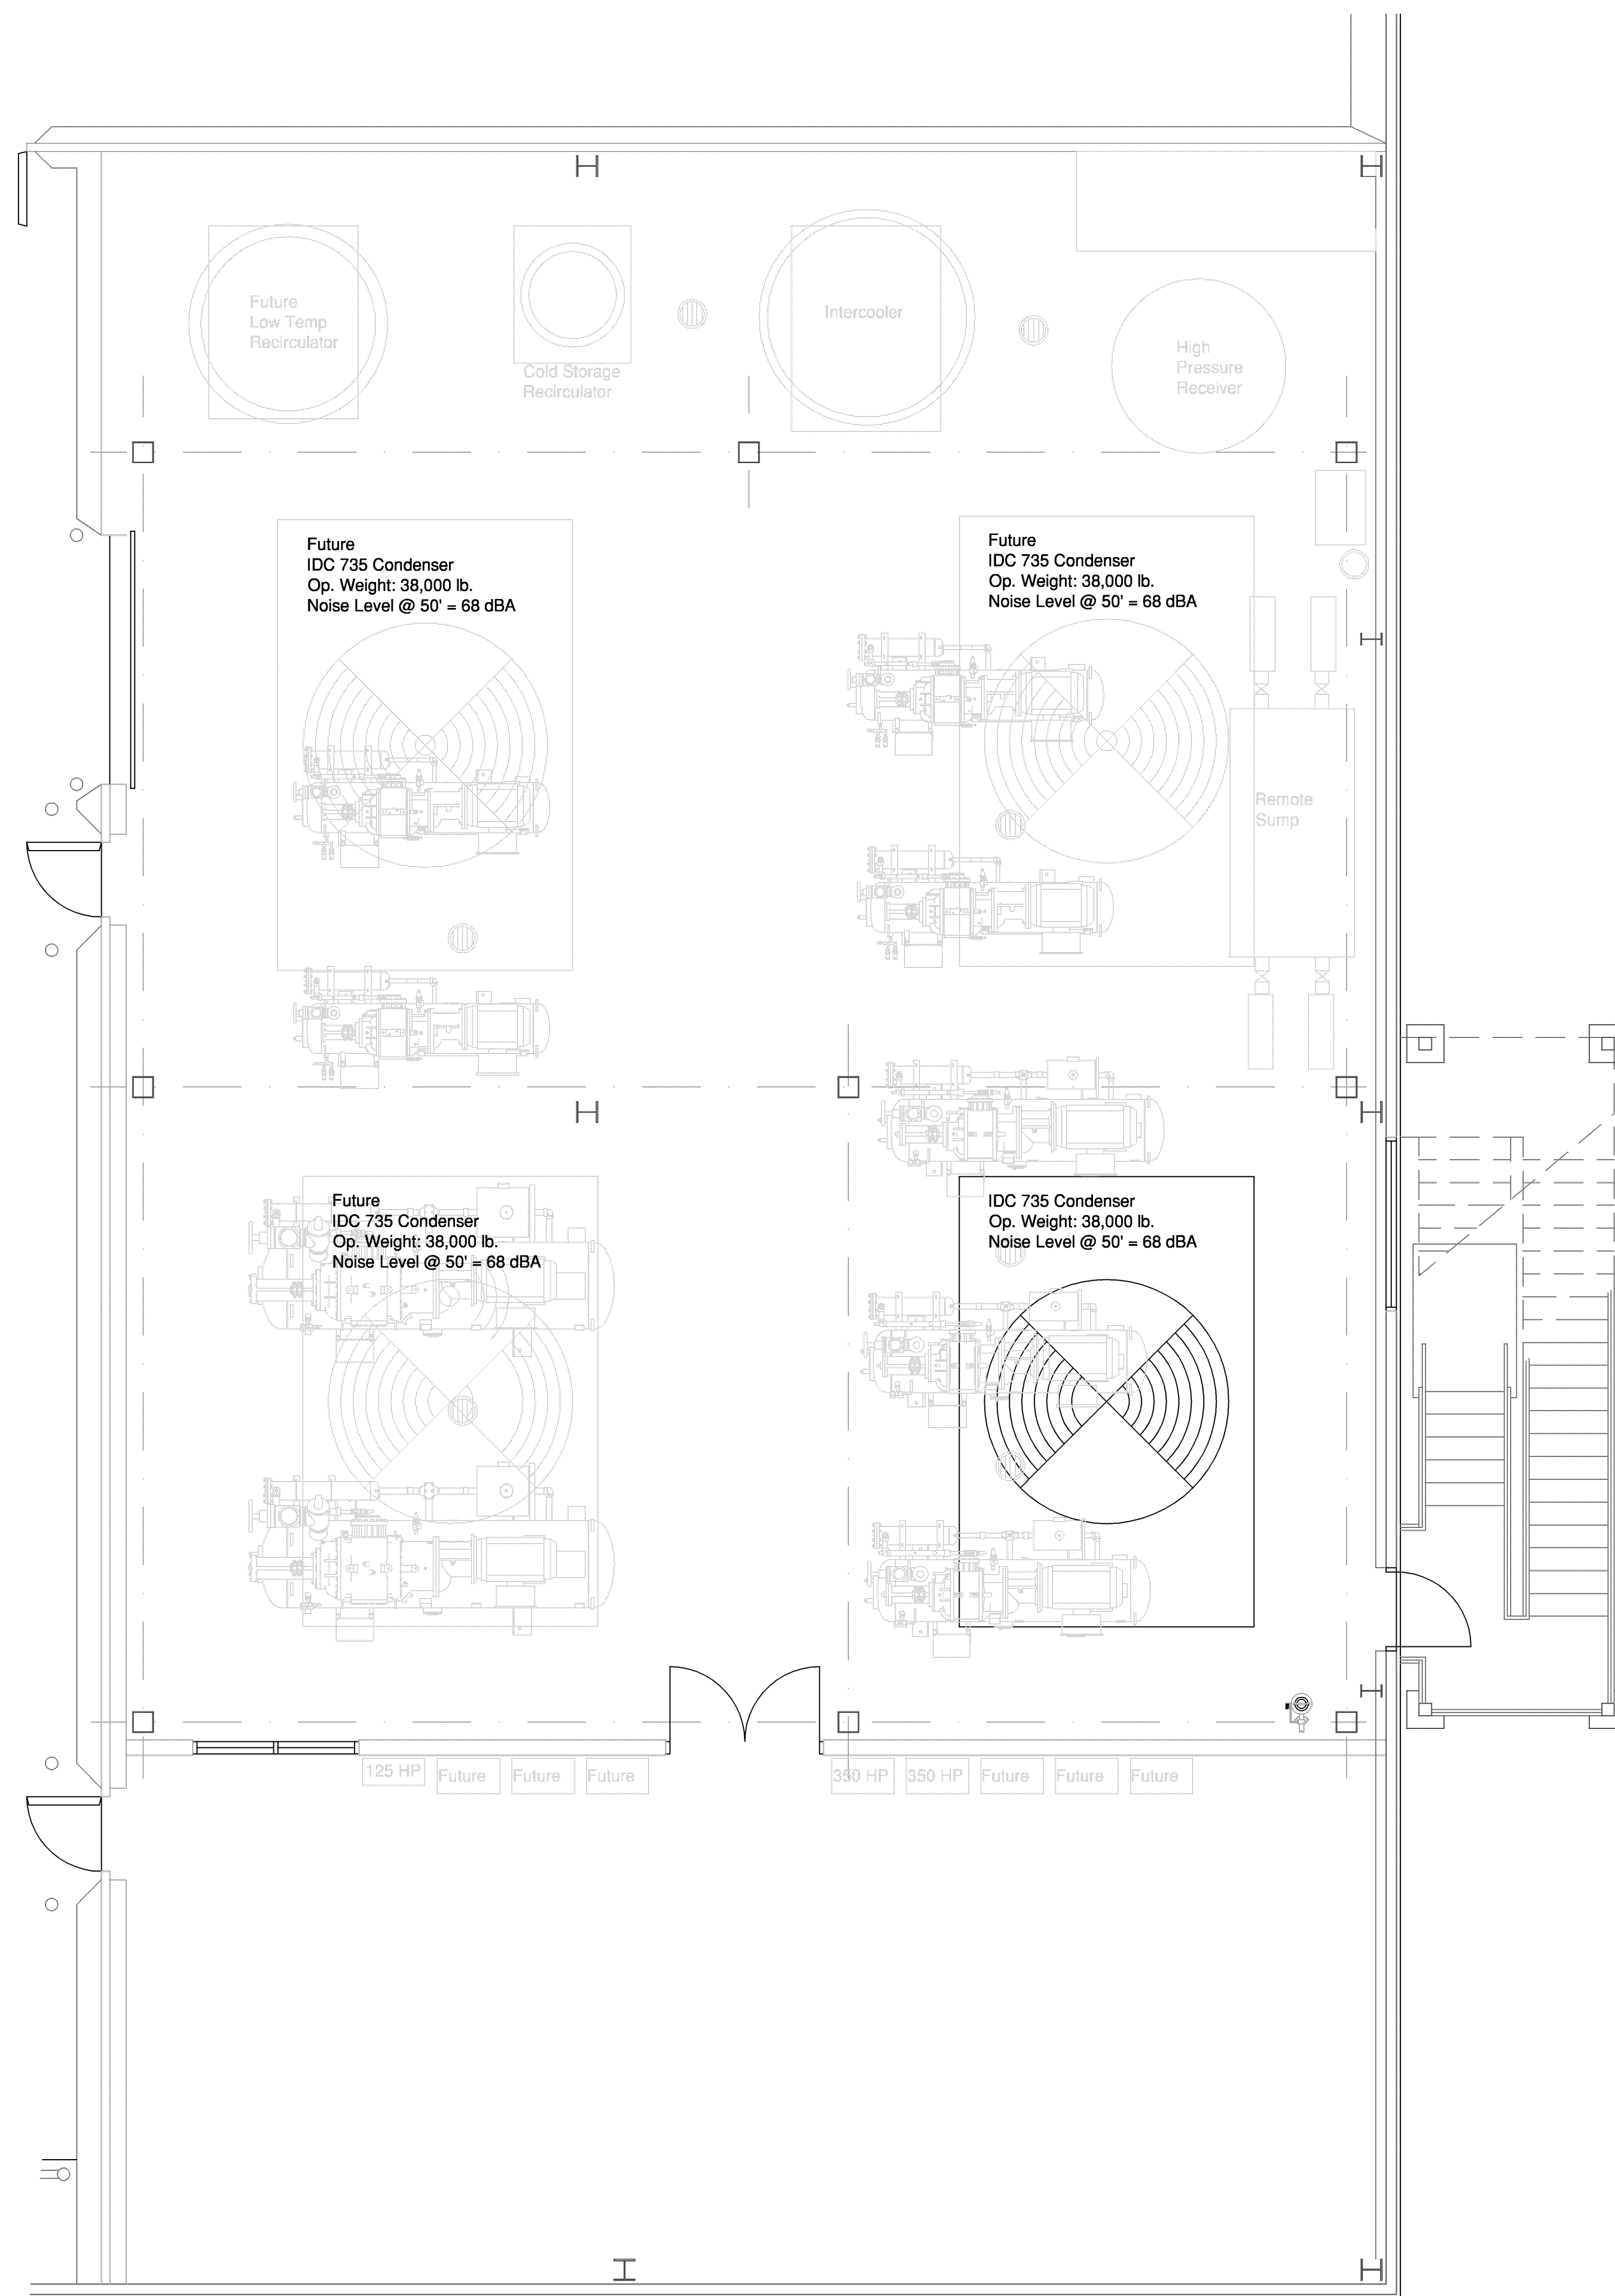

Plan View
Equipment Room Roof

ISSUED FOR CONSTRUCTION	DATE	ACTION
0	12-13-04	

Warehouse and Office Renovations for:

BARBER FOODS
Portland, Maine

**EQUIPMENT ROOM
PLAN VIEW**

PLANNERS • ENGINEERS • BUILDERS
FOOD TECH STRUCTURES, LLC
2100 WASHINGTON STREET
HANOVER, MA 02339
Tel: (781) 261-9700
Fax: (781) 261-9701

**FOOD
TECH**

DATE: 12-13-04
DESIGNED BY: SS
DRAWN BY: RPC
CHECKED BY: SS

DRAWING NO.

900

0412



**STERLING
INDUSTRIAL
REFRIGERATION**
500 Airport Boulevard
Suite 101
Merrimack, NC 27960
Tel: (919) 398-0312
Fax: (919) 398-0393