


REAR ELEVATION



LEFT ELEVATION








BRICK


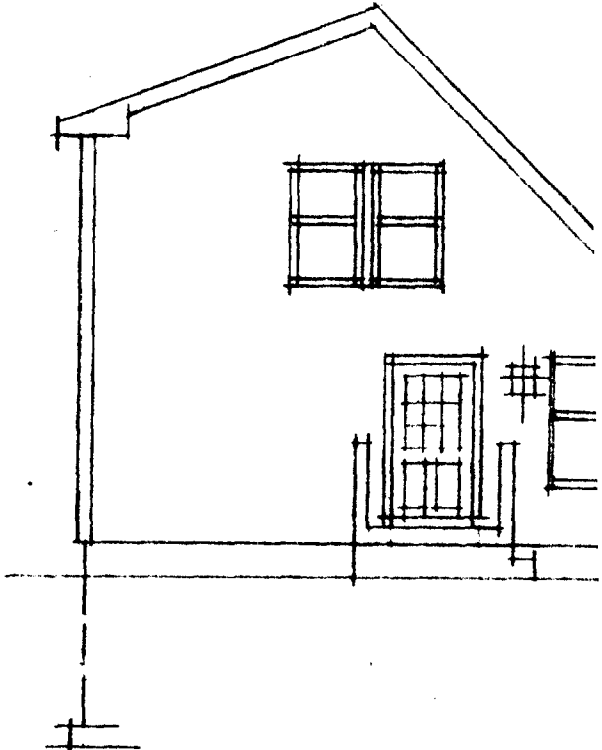


W/O
R/O
R/O


VINYL SID
3 TRIMS

SHINGLES

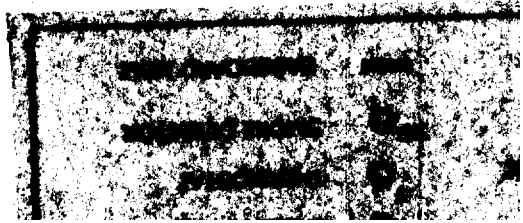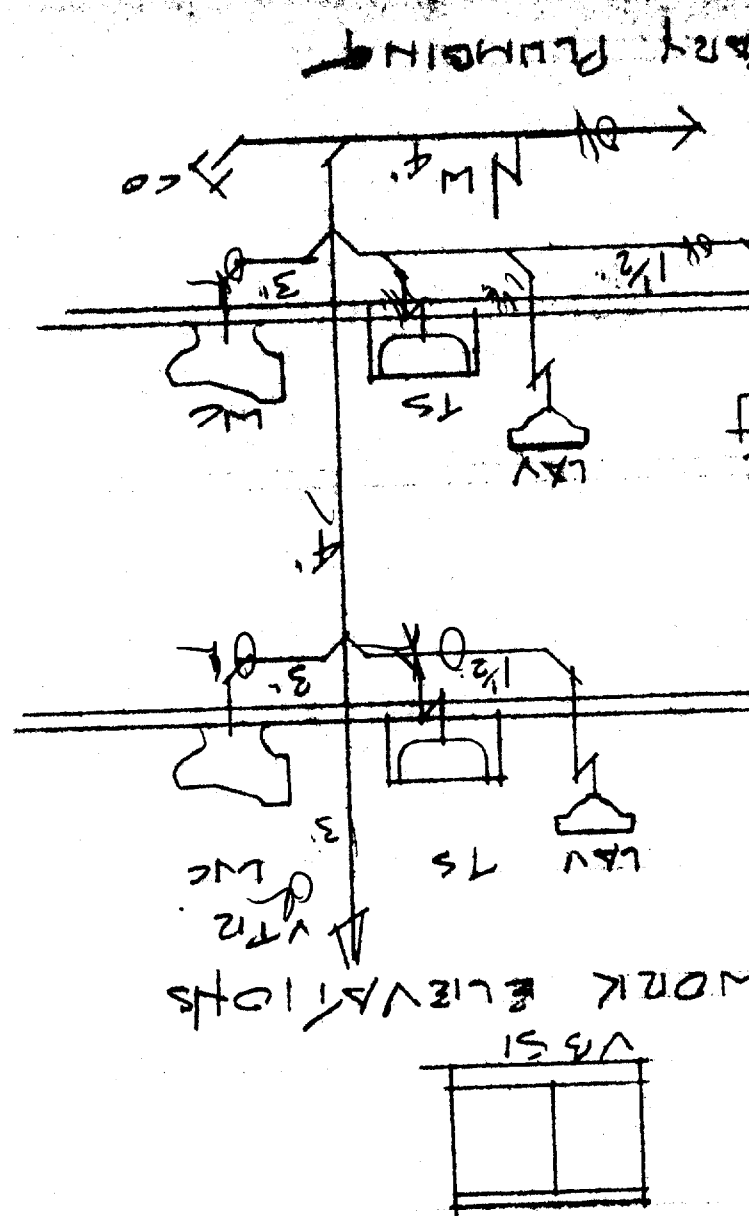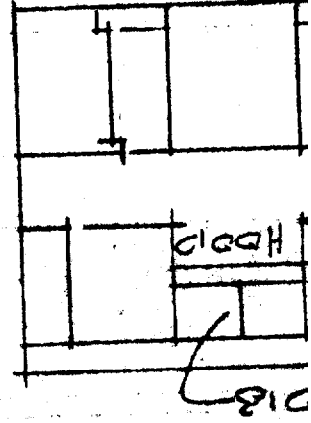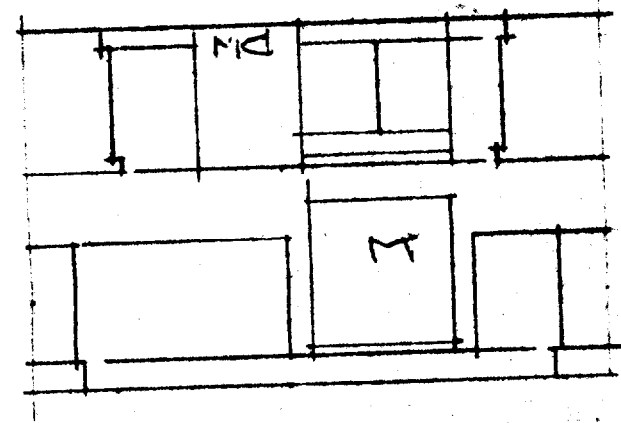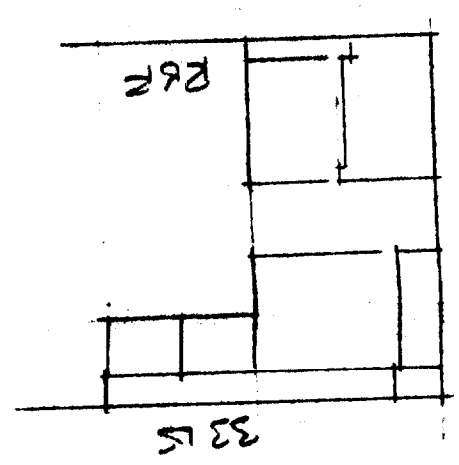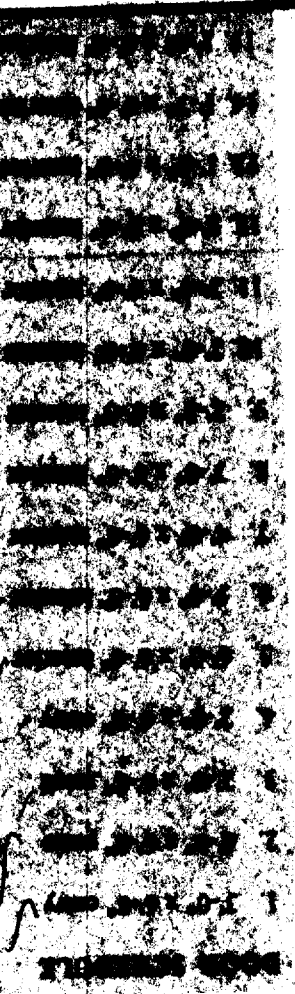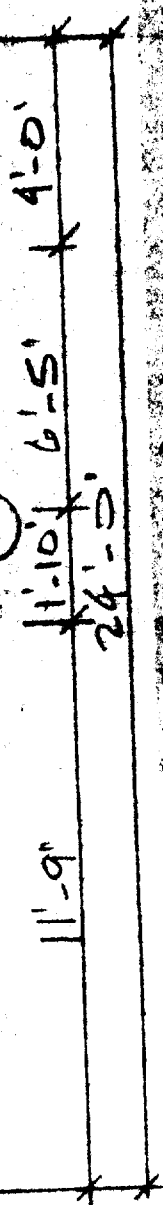

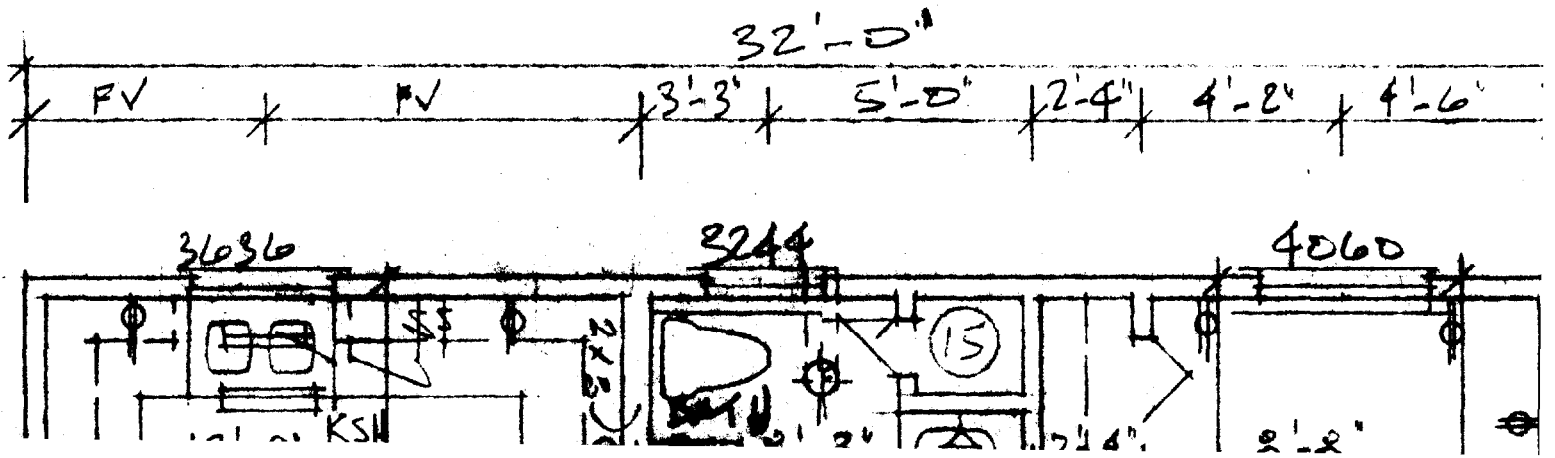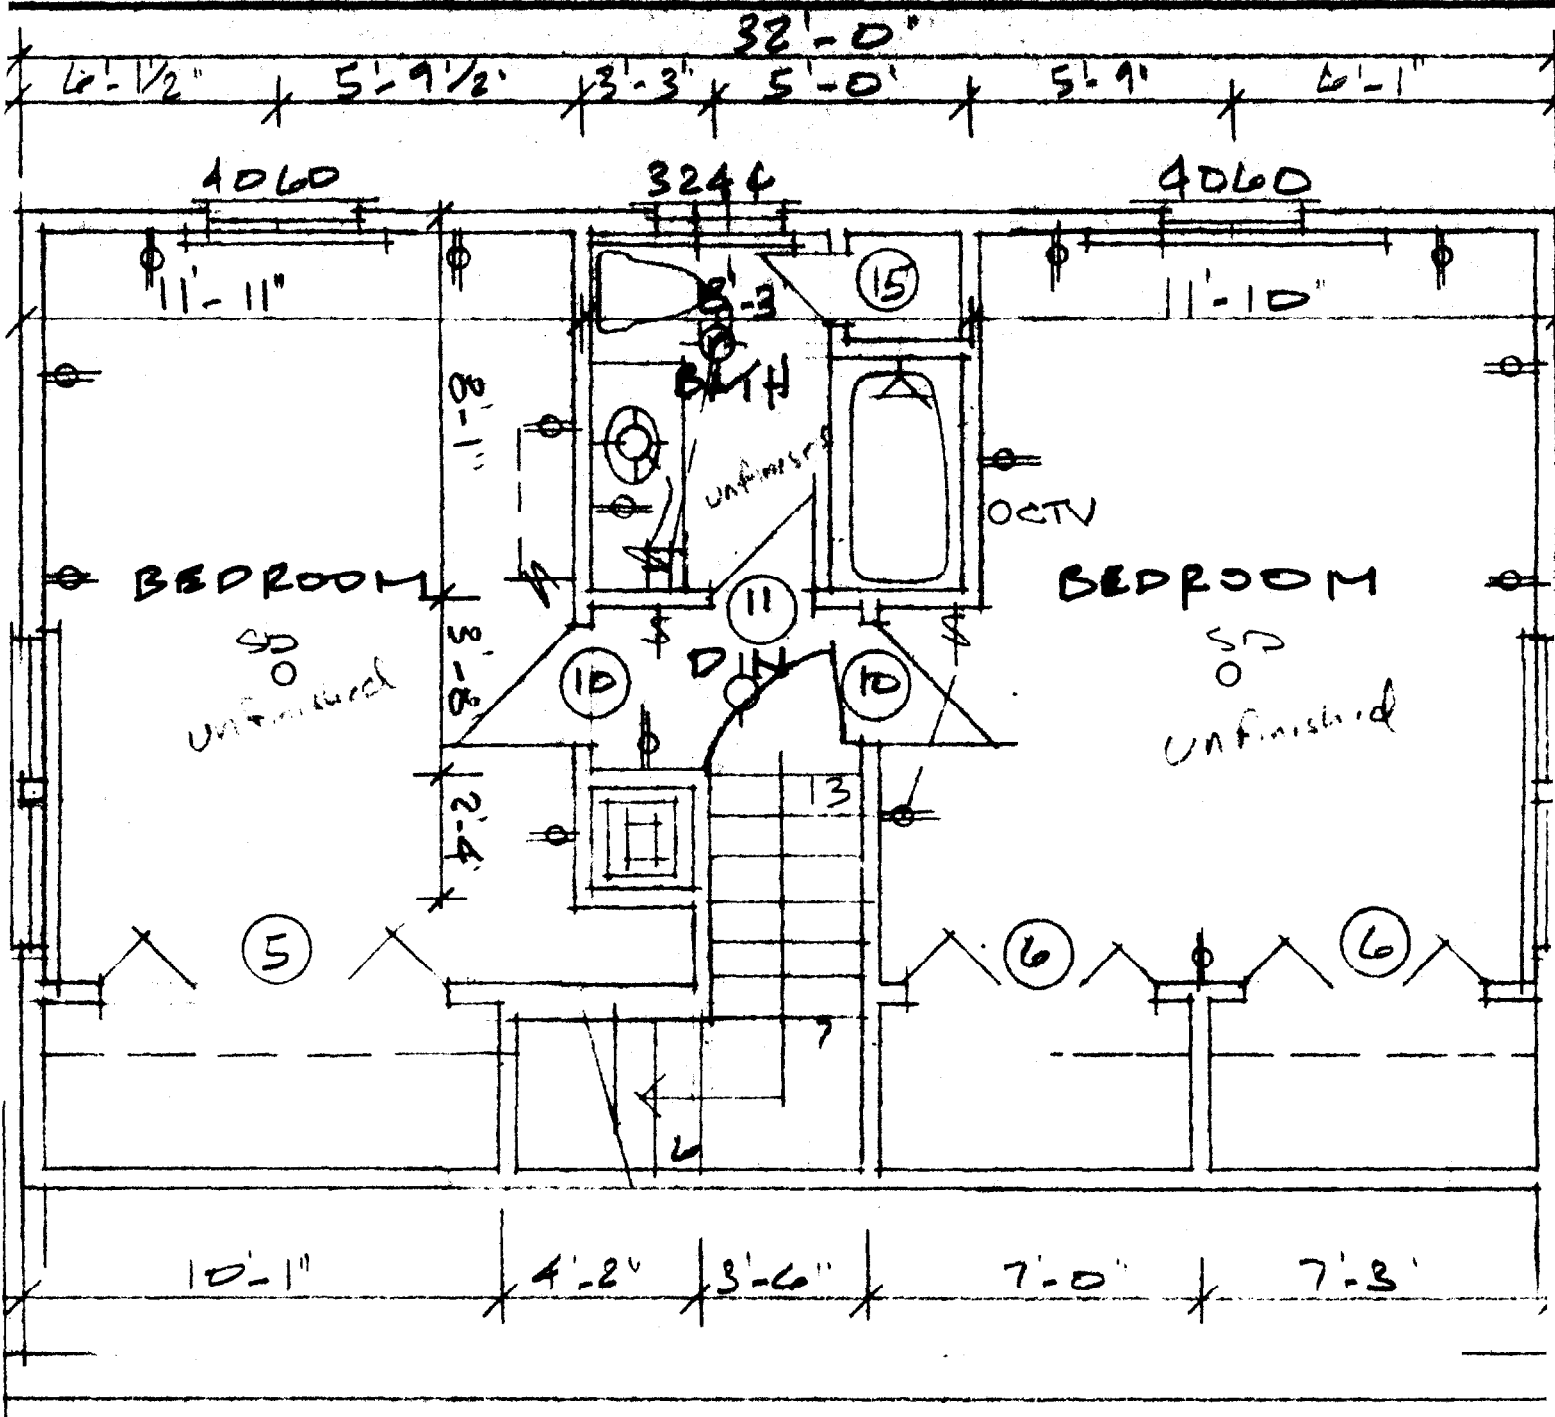

[The text in this section is extremely faint and illegible due to heavy noise and low contrast. It appears to be a list of items or specifications.]

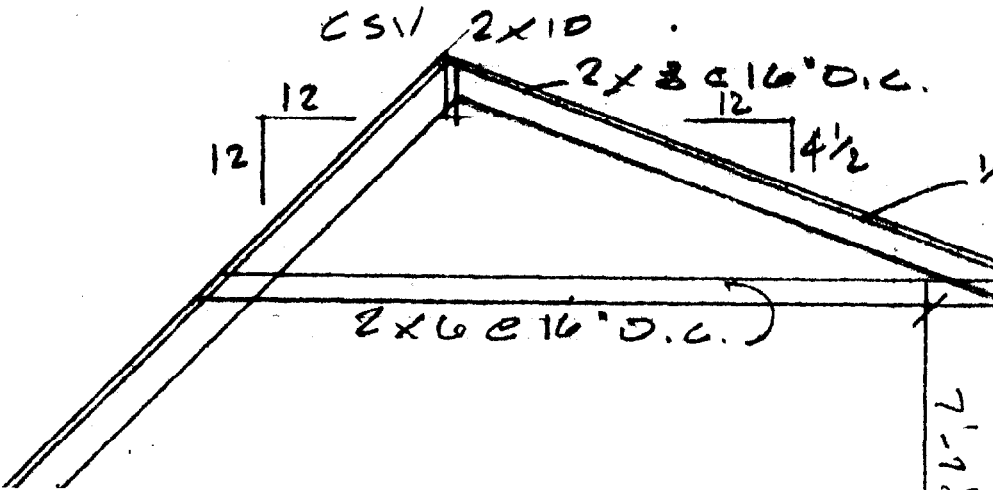

Sheet 3
SECTION
FOUNDATION
01 3 Sheets


Job

Drawn

Scale 1/4"

Date 12.4.97

PLANT RESERVOIR

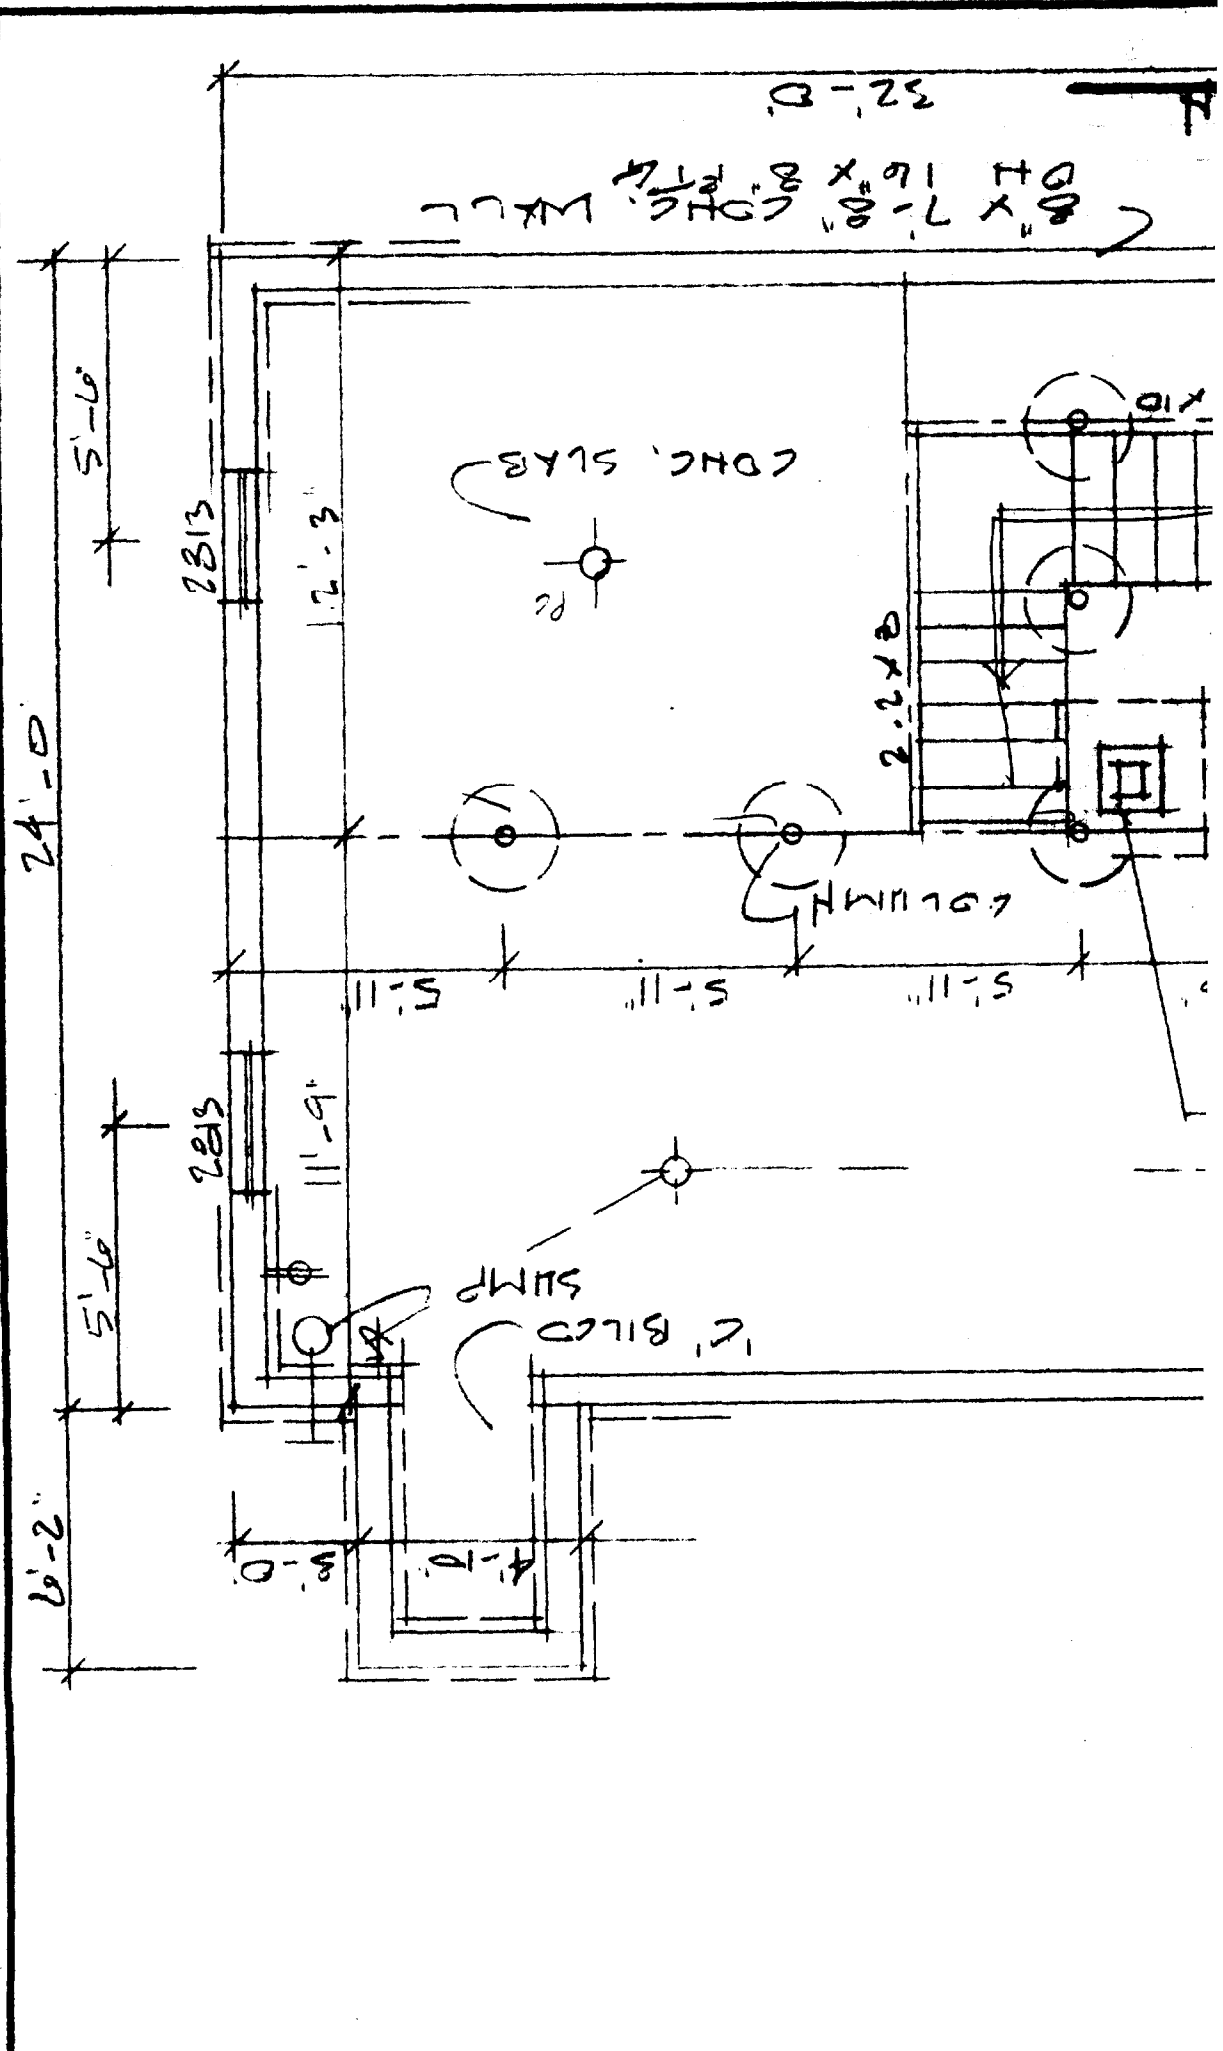

CUSTOMER
30 MAIN STREET