


# Beam

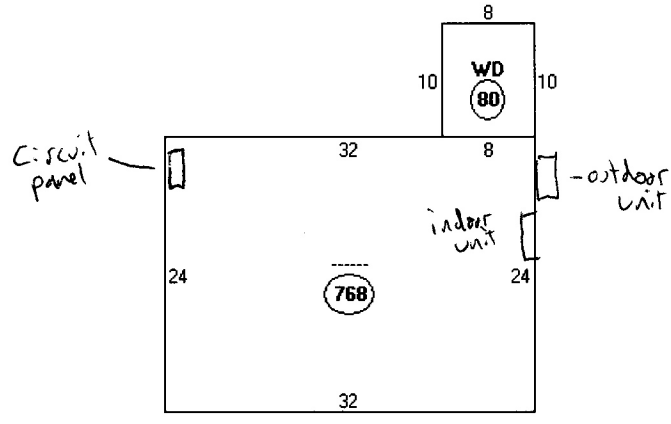

Descriptor/Area

A: -----  
768 sqft  
B: WD  
80 sqft