


pre-Existing floor plan with DIMENSIONS WILL STAY THE SAME FOR BRSEMENT A.5ms/delays

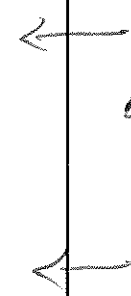

32

24

A

24

6	6	10
E	E	10
6		

32

ID Code Description

E 31 Main Building W/D WOOD DE

Michaels Beans

39 Brain tree st
Portland ME 0708