



SETBACK  
FRONT &  
SIDES  
10,000  
1" =

# LOT 9 BUGA RUN

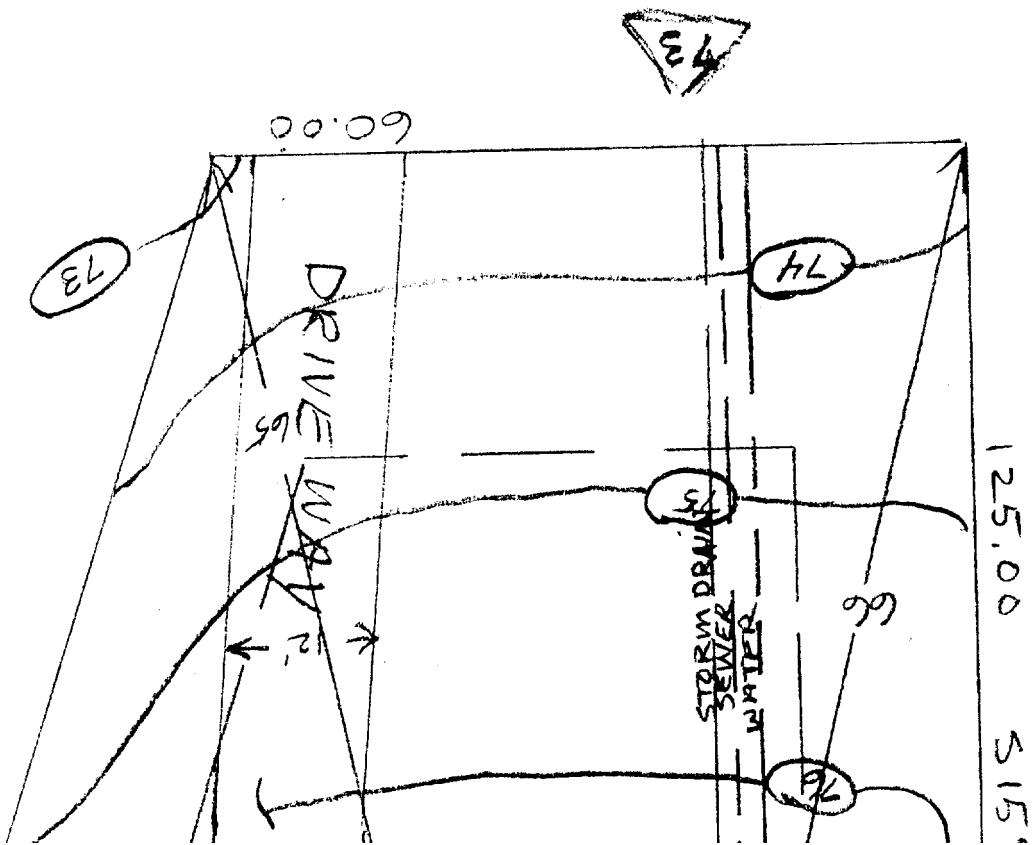

15

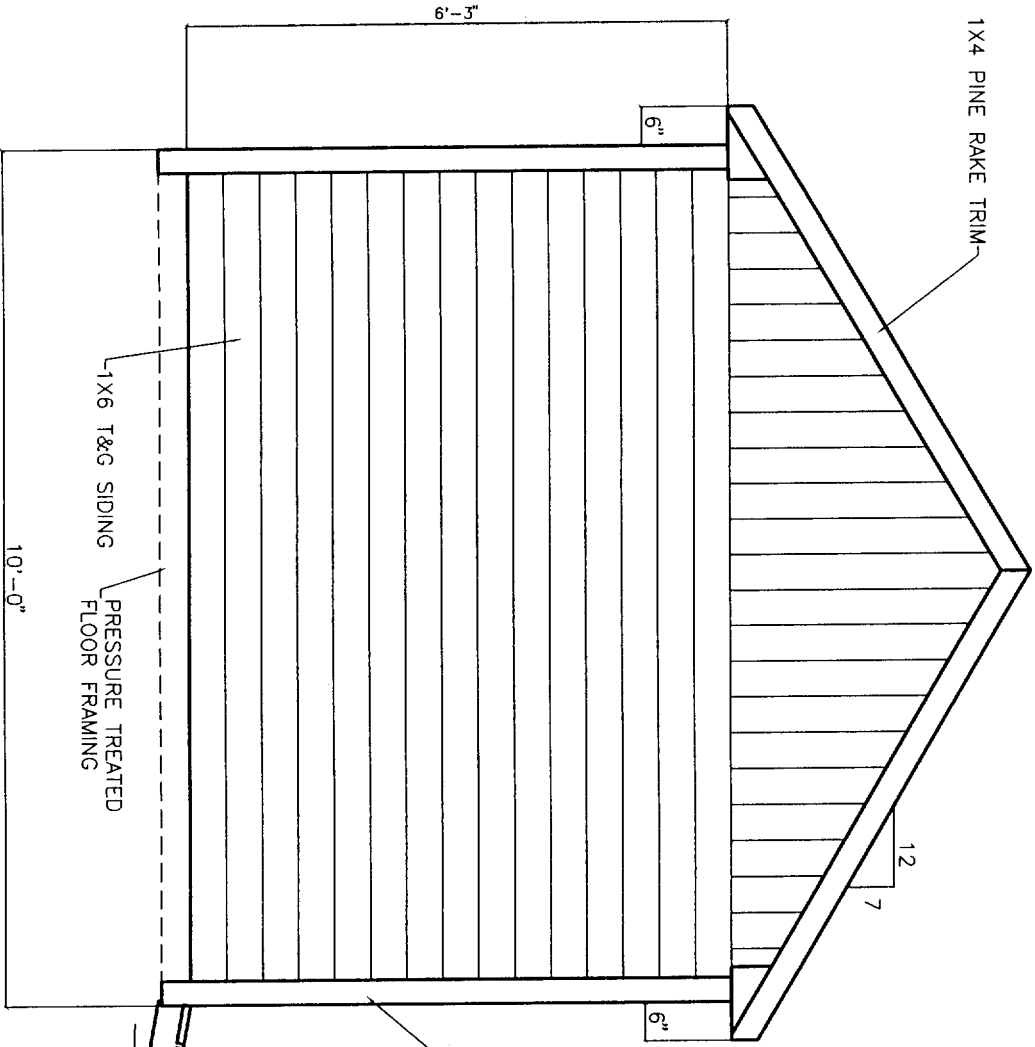

1X4 PINE RAKE TRIM

12  
7

1X6 T&G SIDING

PRESSURE TREATED  
FLOOR FRAMING

10'-0"


1X4 PINE  
CORNER BOARDS  
TYPICAL

5/4X6 PT BOARDS

2X4 PT STRINGERS

DOUBLE HUNG  
WINDOW UNIT  
W/SCREEN

1X3 WINDOW  
TRIM BDS.

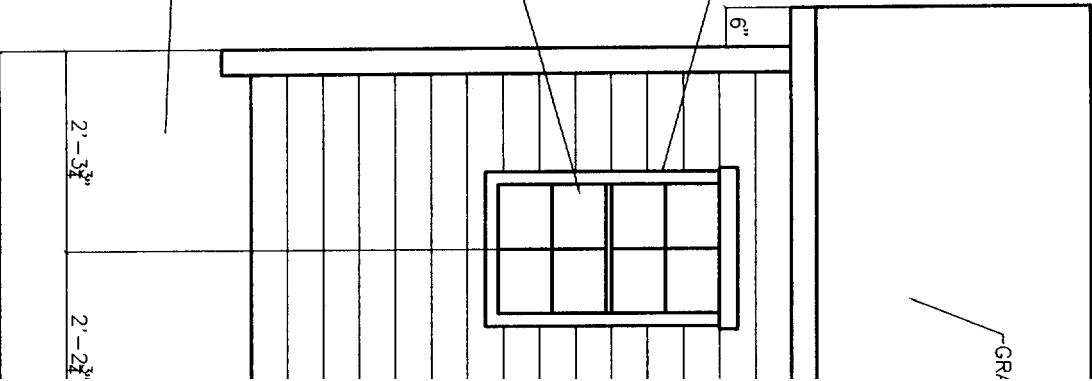

CR

2'-3 3/4"

2'-2 1/4"

