




**PRELIMINARY DRAWING
NOT FOR CONSTRUCTION**

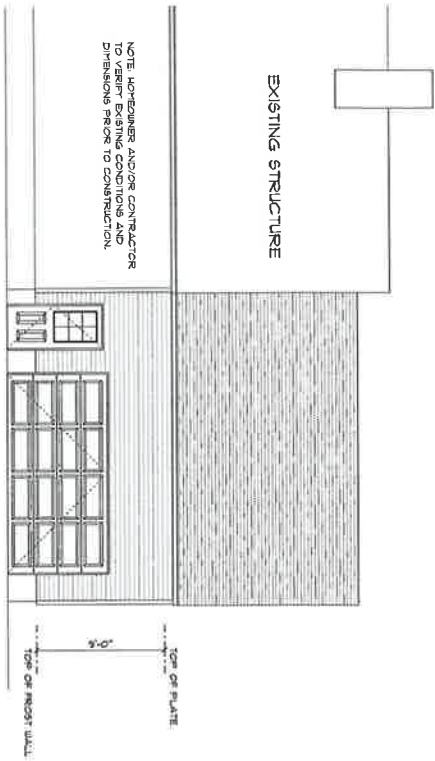


FRONT ELEVATION
SCALE: 1/4" = 1'-0"

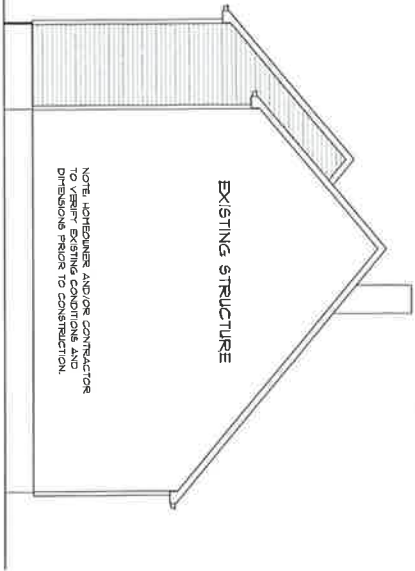

LEFT ELEVATION
SCALE: 1/4" = 1'-0"

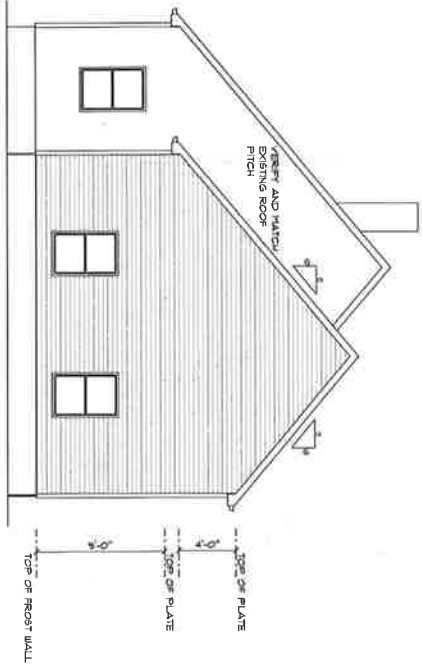

RIGHT ELEVATION
SCALE: 1/4" = 1'-0"

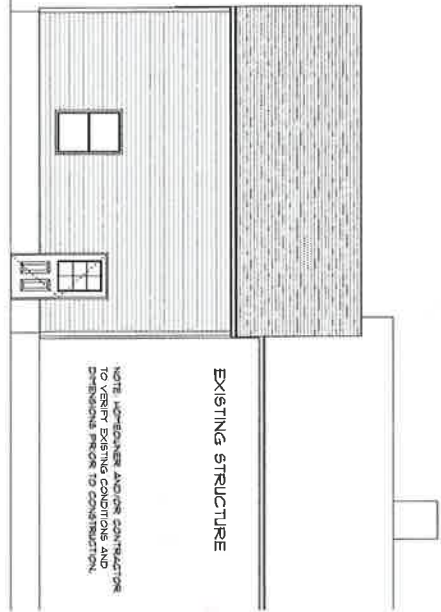

REAR ELEVATION
SCALE: 1/4" = 1'-0"



NANCY RICHARDS

GARAGE ADDITION 22' x 24' GARAGE PORTLAND, ME

MTW	Thursday October 21, 2009	10/21/09
DTU	SCALE: AS NOTED	1
FOR	1 OF 3	1

DRAWINGS ARE PROVIDED BY HAMMOND LUMBER COMPANY AS A SERVICE TO ITS CUSTOMERS AND ARE INTENDED FOR INFORMATIONAL AND ILLUSTRATIVE PURPOSES ONLY. THE INFORMATION PRESENTED IN THESE DRAWINGS IS NOT INTENDED TO BE USED AS A BASIS FOR CONSTRUCTION AND SHOULD NOT BE USED AS A BASIS FOR CONSTRUCTION WITHOUT THE CONSULTATION OF THE CLIENTS ARCHITECT. DRAWINGS ARE NOT TO BE USED AS A BASIS FOR CONSTRUCTION AND HAMMOND LUMBER COMPANY DISCLAIMS ANY RESPONSIBILITY IF THEY ARE SO USED.

Hammond Lumber Company
1-888-HAMMOND
Main Office: 1-888-446-7466
Portland, ME 04106