



**PRELIMINARY DRAWING
NOT FOR CONSTRUCTION**

MAIN FLOOR
SCALE: 1/4" = 1'-0"

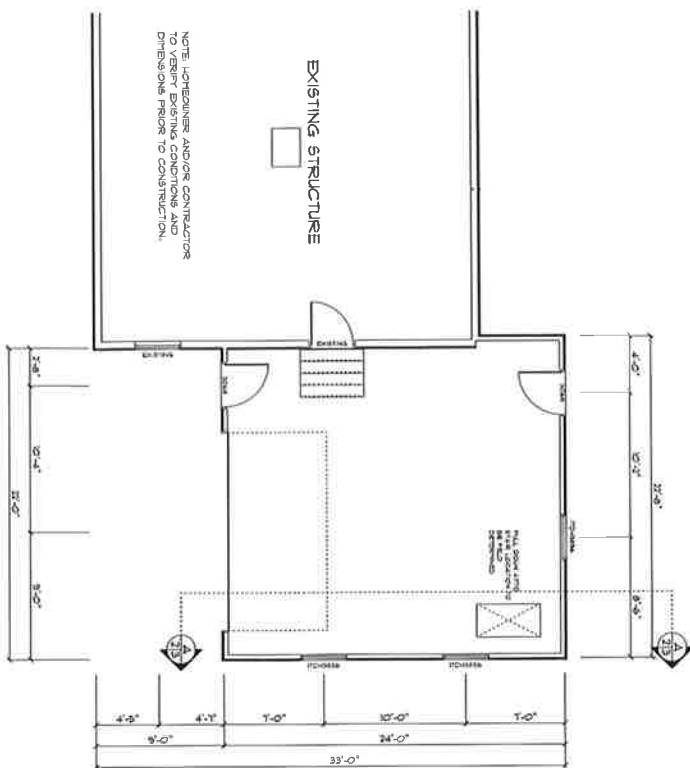

FOUNDATION
SCALE: 1/4" = 1'-0"

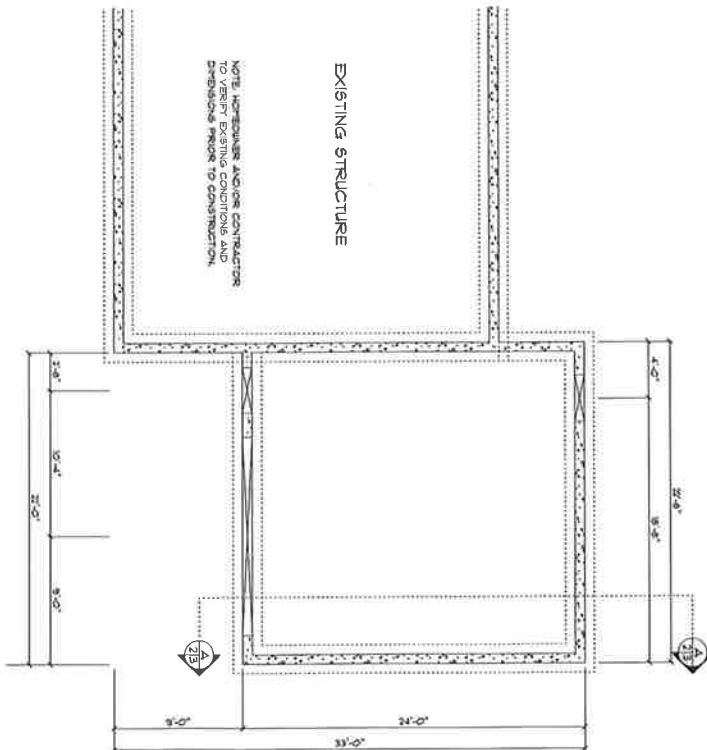

NANCY RICHARDS

GARAGE ADDITION

22 X 24' GARAGE

PORTLAND, ME.



MTW	Thursday October 28, 2010	4010.0
DTU	SCALE - AS NOTED	001
FOR	2	3

Drawings are prepared by HAMMOND LUMBER COMPANY as a service to its customers and are intended for informational and illustrative purposes only. The information presented in these drawings is not prepared or verified by a registered architect and should not be used as a basis for construction. HAMMOND LUMBER COMPANY suggests that its customers seek the services of a registered architect to verify the accuracy of all dimensions in the drawings before proceeding with construction. HAMMOND LUMBER COMPANY DISCLAIMS ANY RESPONSIBILITY FOR ANY ERRORS OR OMISSIONS.

Hammond Lumber Company
1-888-HAMMOND
www.hammondlumber.com
Allen - 1-888-444-4444
Bangor - 207-545-1111
Portland - 207-761-1111