


Beam Layout Level 1

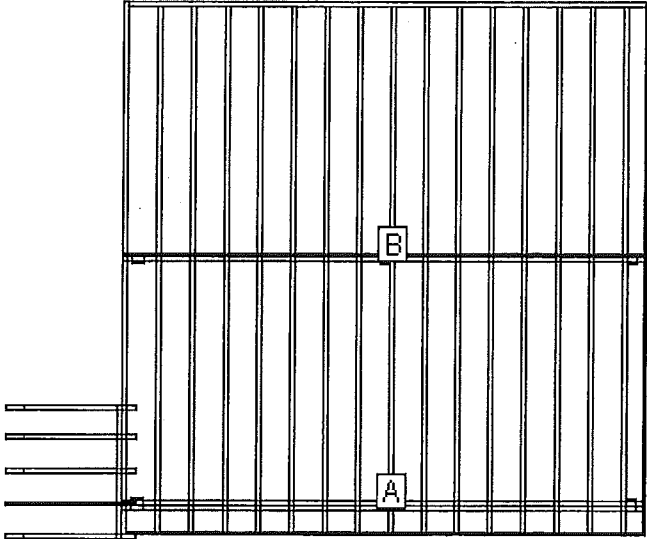

BEAM LABEL	BEAM LENGTH	POST COUNT	POST SPACING
A	15' 9"	3	7' 4 3/4"
B	15' 9"	3	7' 4 3/4"