


### Materials Cut List: Level 1

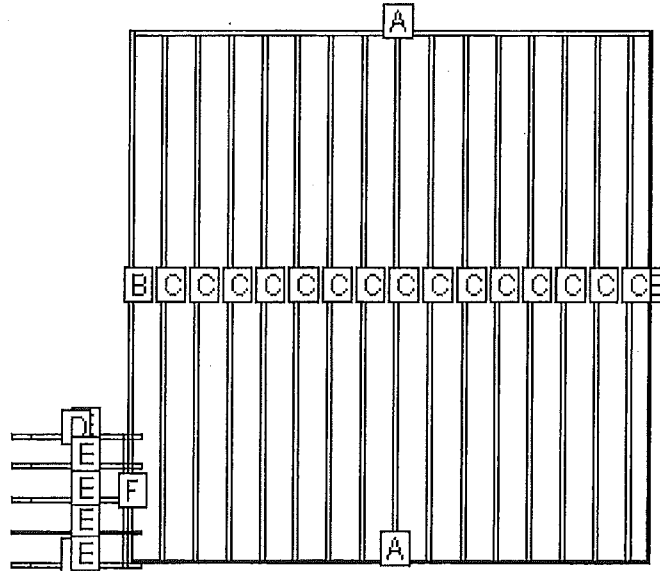

LABEL	NAME	QTY	LENGTH	BEVELS	LABEL	NAME	QTY	LENGTH	BEVELS
A	Header	2	15' 6"	0, 0	D	Cladding	2	4' 2"	0, 0
B	Rim Joist	2	15' 9"	0, 0	E	Pre Cut Stringer	5	4' 2"	0, 0
C	Internal Joist	15	15' 6"	0, 0	F	Stringer Support	1	3' 11 1/4"	0, 0

Cut Angles: L=Left, R=Right, F=Front, S=Side