

**PRECISION WELDING  
& FABRICATION, INC.**

690 A Stroudwater St. P.O. Box 880  
WESTBROOK, ME 04098  
(207) 854-9330  
FAX (207) 854-9694


CUSTOMER \_\_\_\_\_

PROJECT SOL COOP

27 HANWORTH RD.

JOB NO. \_\_\_\_\_ DATE \_\_\_\_\_

BY: \_\_\_\_\_ SHEET NO. \_\_\_\_\_

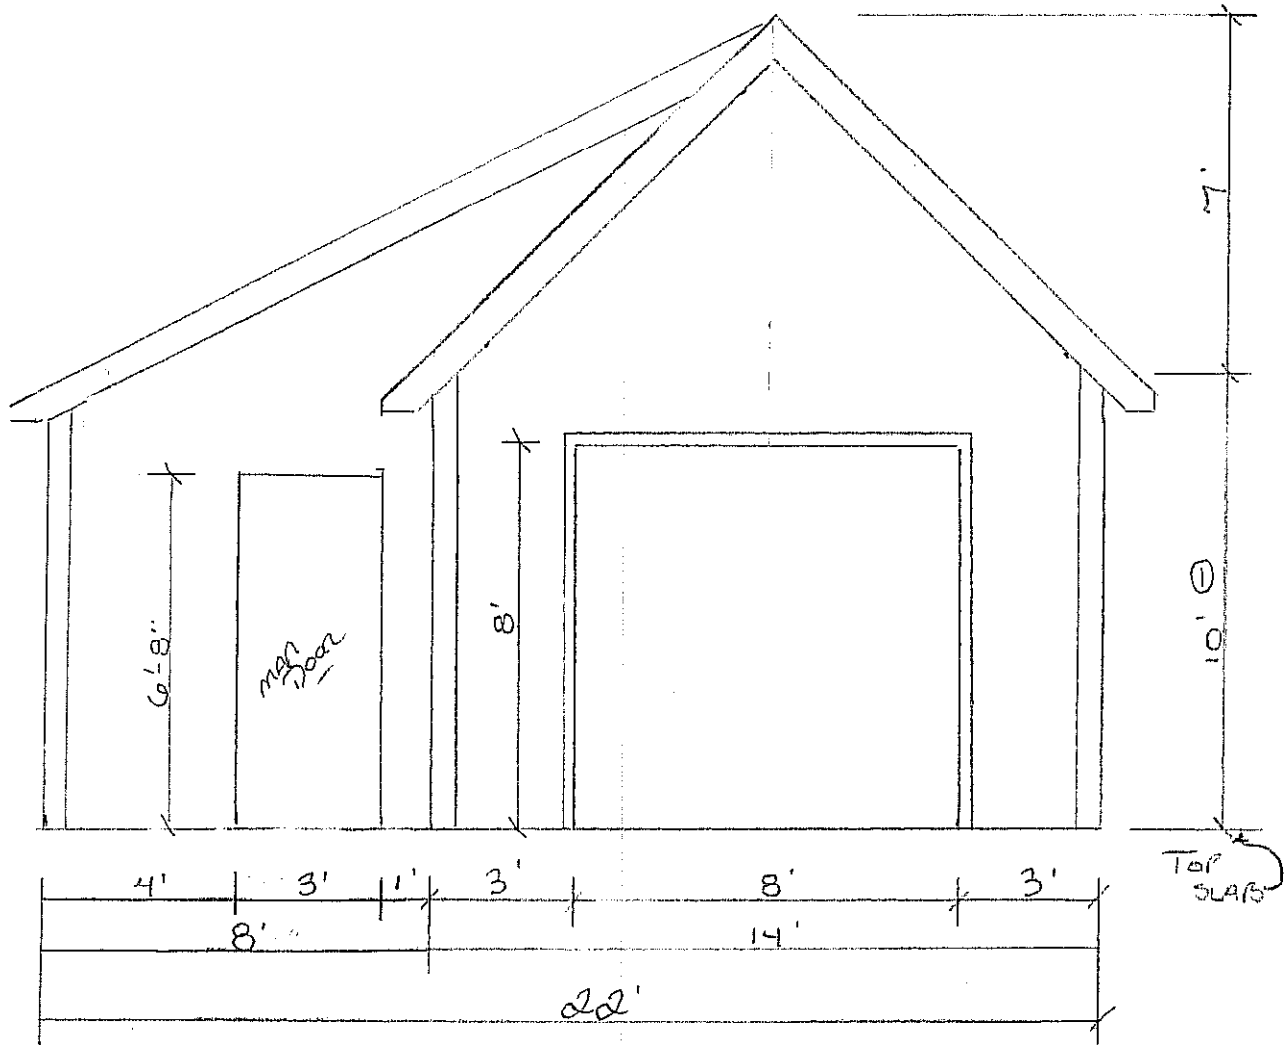

VIEW "A"-A"