


Proposed and Floor Dormer

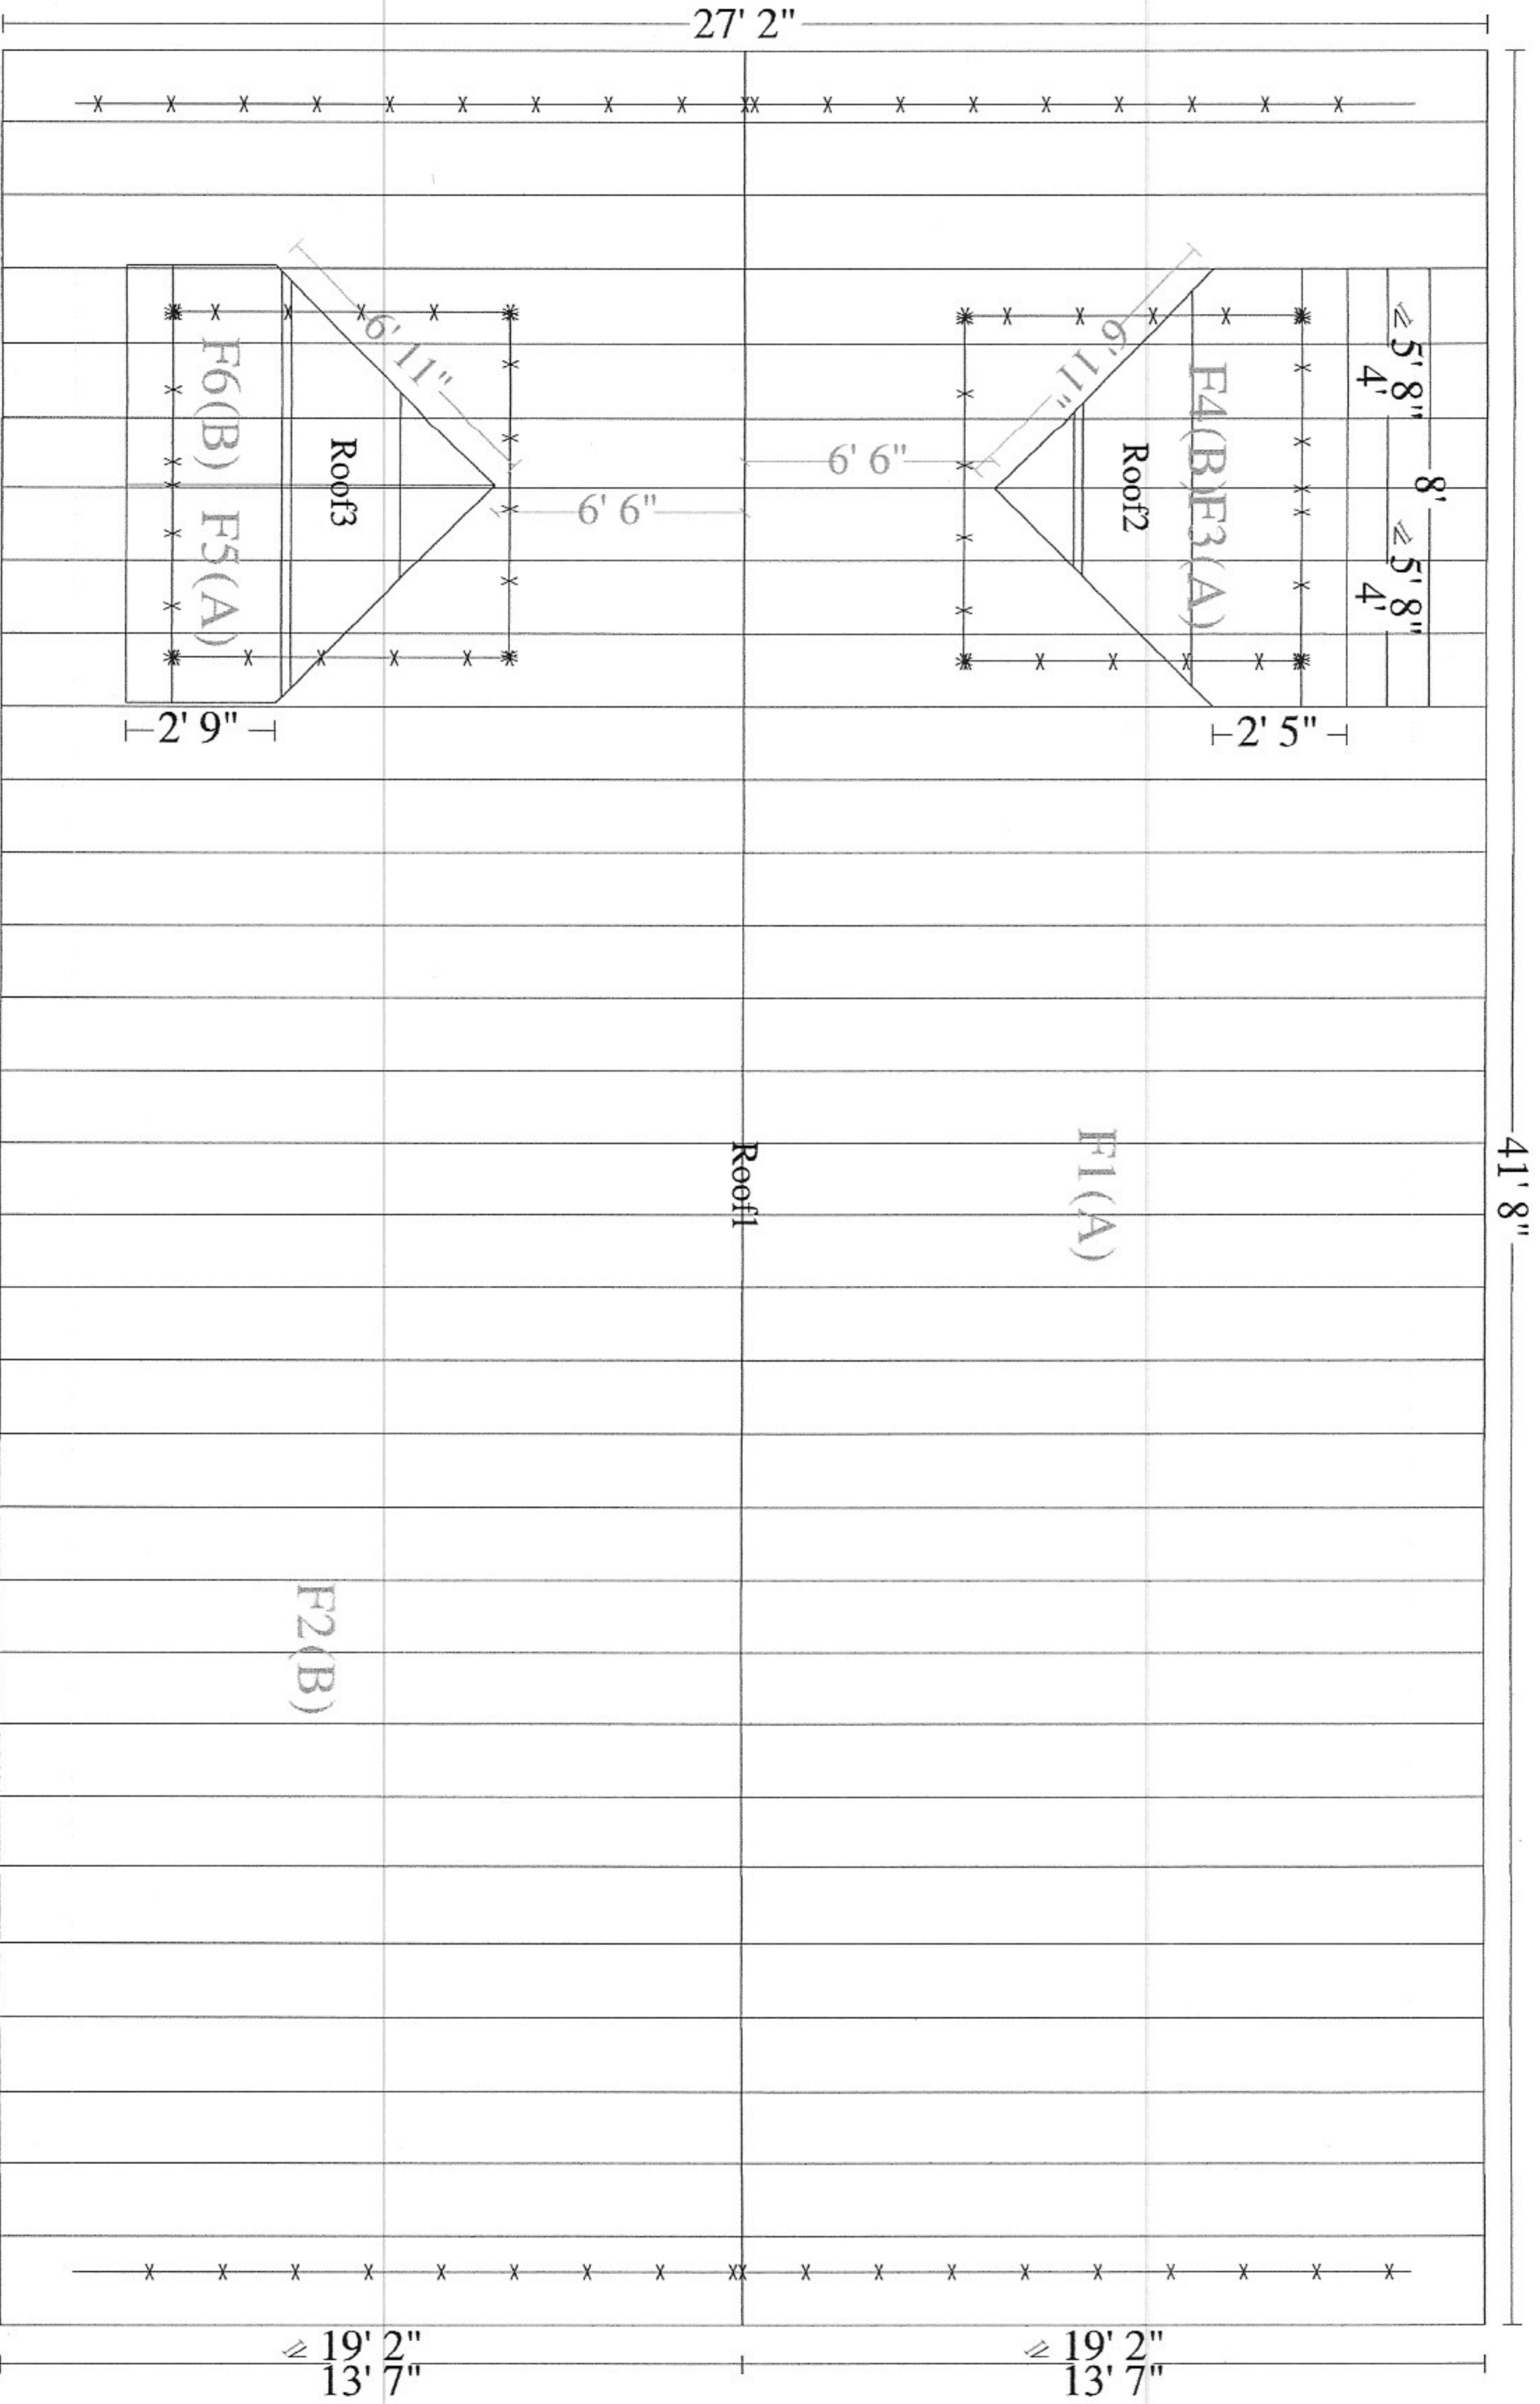

71 Keisure Lane; Steve Kelly Residence
 Contract: Paul Davis Restoration

Insulation to Code

- 15" Blown Cellulose R-49
- 5.5 unfaced 15" URG R-21
- 5.5 unfaced 15" Poly-R-21