

3/24/16


Proposed Rear of house

Next

Unit

Attached

Garage

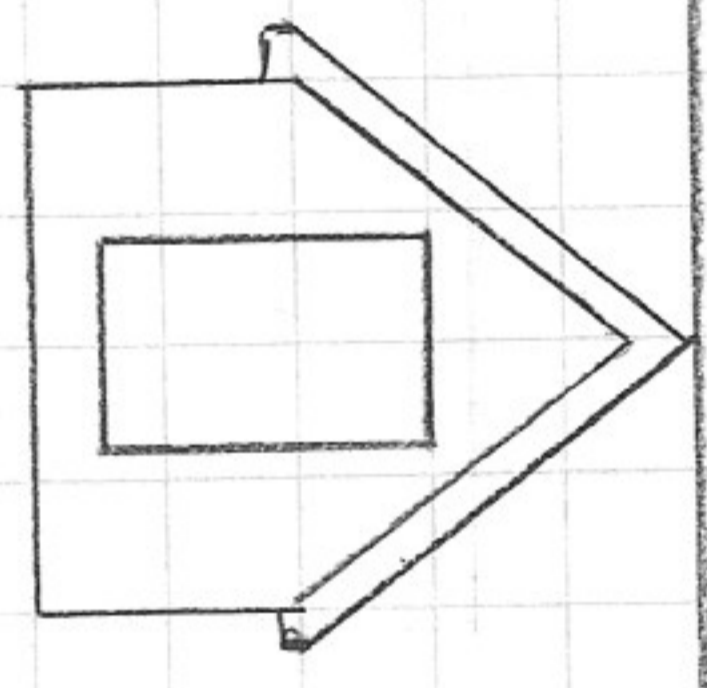

Doorway to be mirror image of Front side doorway

40' 4"

9'

71 Leisure Lane Portland: Steve Kelly

Contractor: Paul Davis Restoration

Scale: 1/8" = 1 Foot

FIVE STAR. ★★★★★

FIVE STAR. ★★★★★

FIVE STAR. ★★★★★

FIVE STAR. ★★★★★