


Proposed 2nd floor

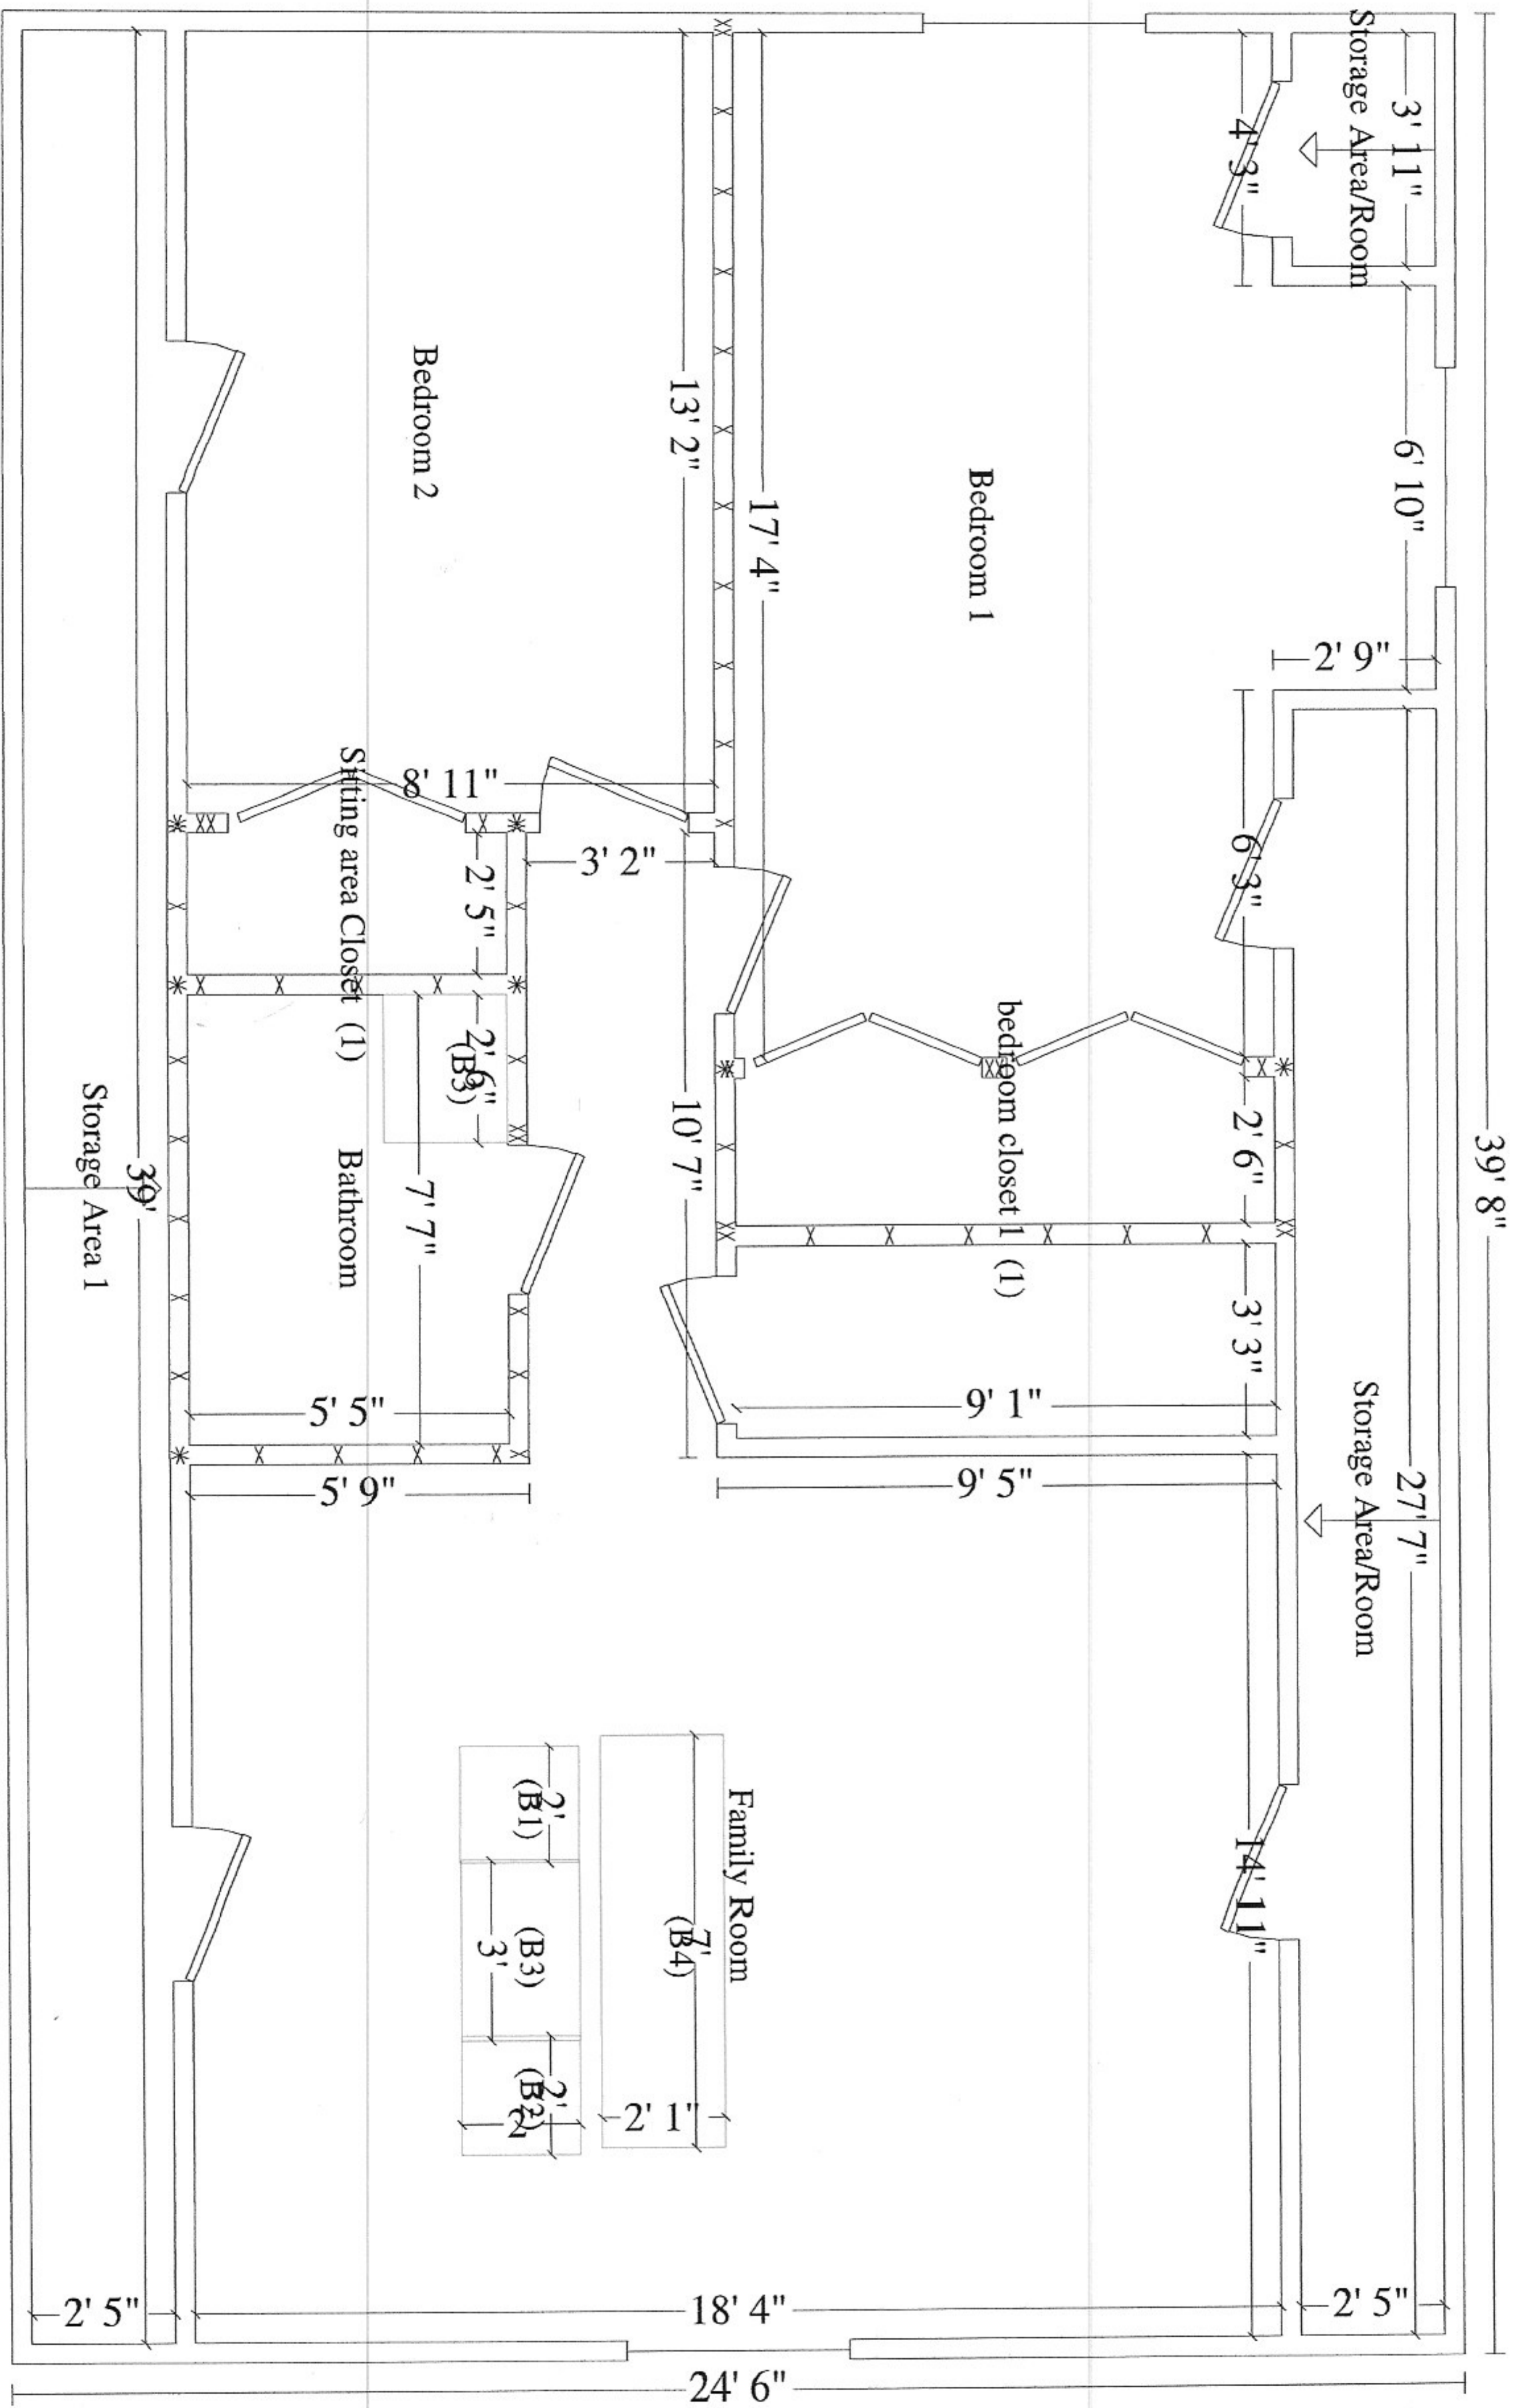

71 Leisure Lane; Steve Kelly Residence
 Contractor: Paula Davis Restoration