



Swan's Frost Piers - 4 foot, 6 foot, and 5 foot

Top View

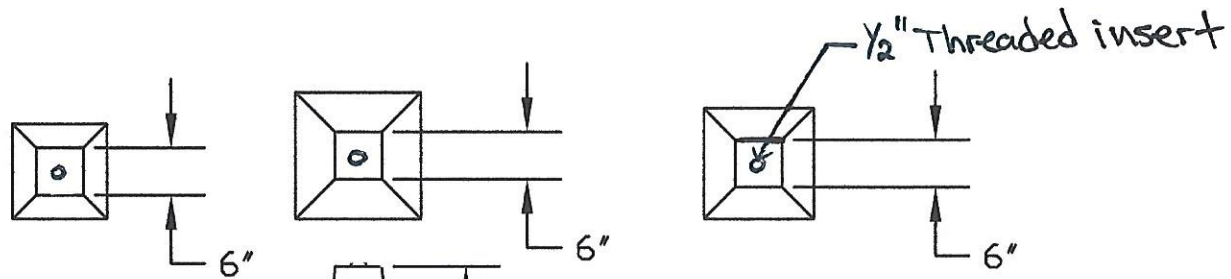

Side View

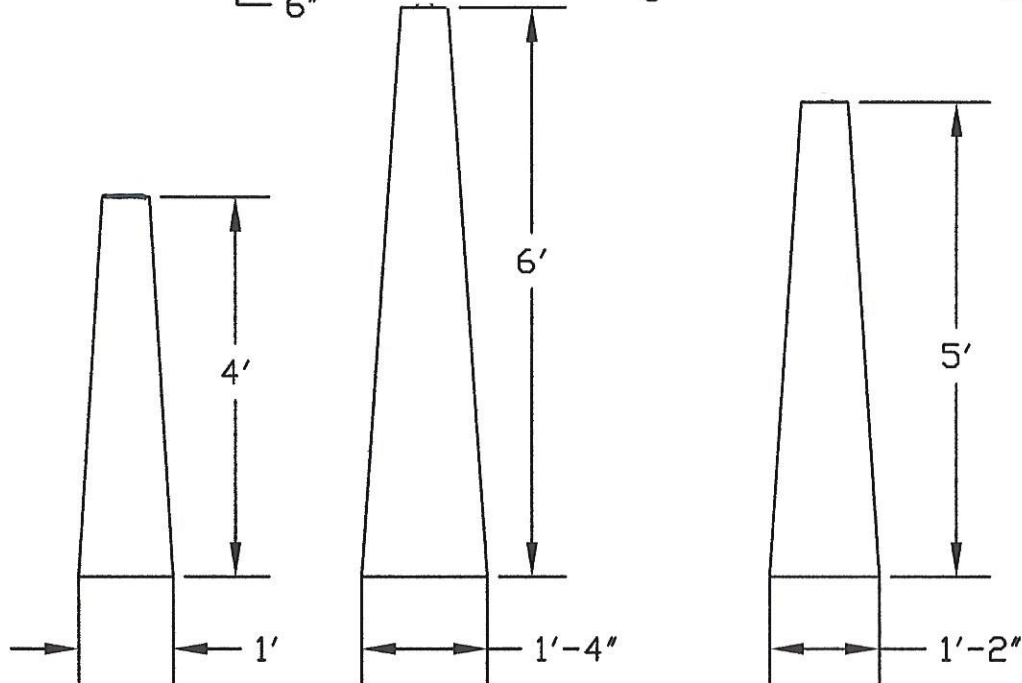

Phone: (270) 854-5324
FAX: (207) 854-1023

674 Bridgton Rd
Westbrook, ME 04092

E-mail:
info@swansconcrete.com

Scale - 1/2" : 1'
Page - 1 / 1