




TINY HOMES OF MAINE

NOTES:

1. HALFTONE INDICATES EXISTING
2. MATCH NEW FASCIA AND TRIM DIMENSIONS TO EXISTING

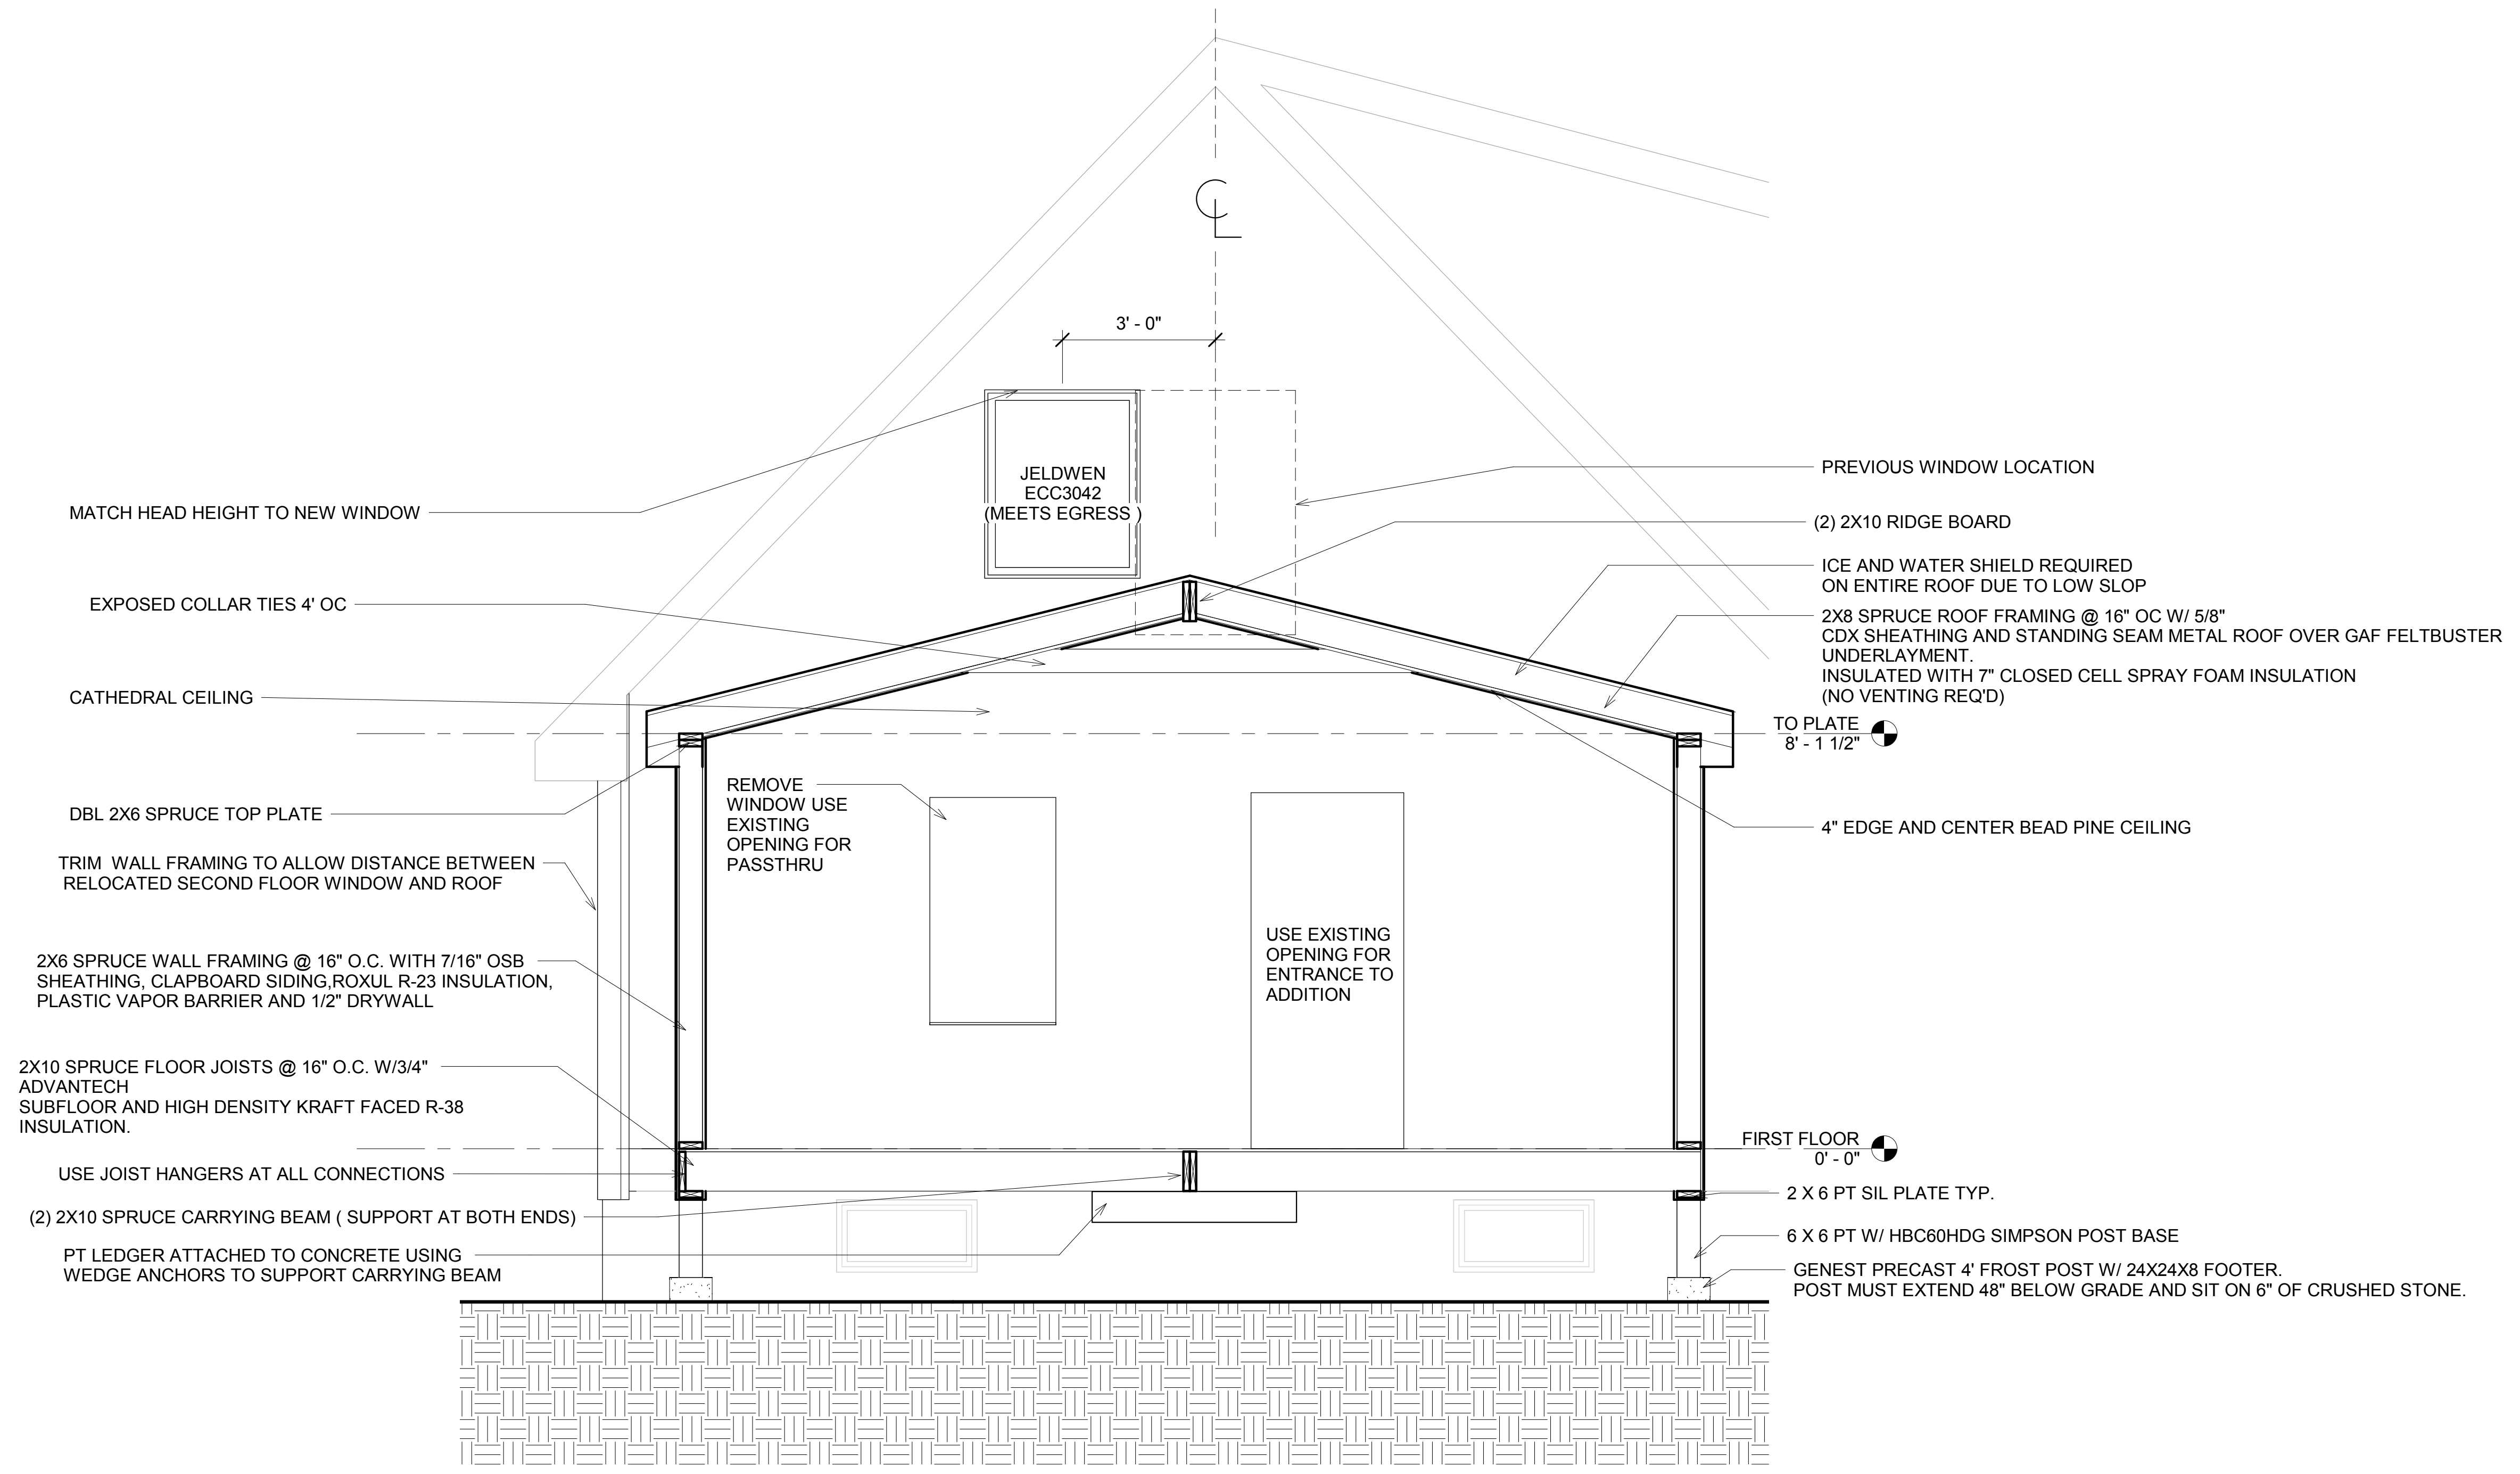

1 Section 1
1/2" = 1'-0"

BASSI/LAWRENCE
14x20 ADDITION
Sections

Project number 001
Date 10/6/16
Drawn by TES
Checked by

A104

Scale 1/2" = 1'-0"