




WOOD SIDING

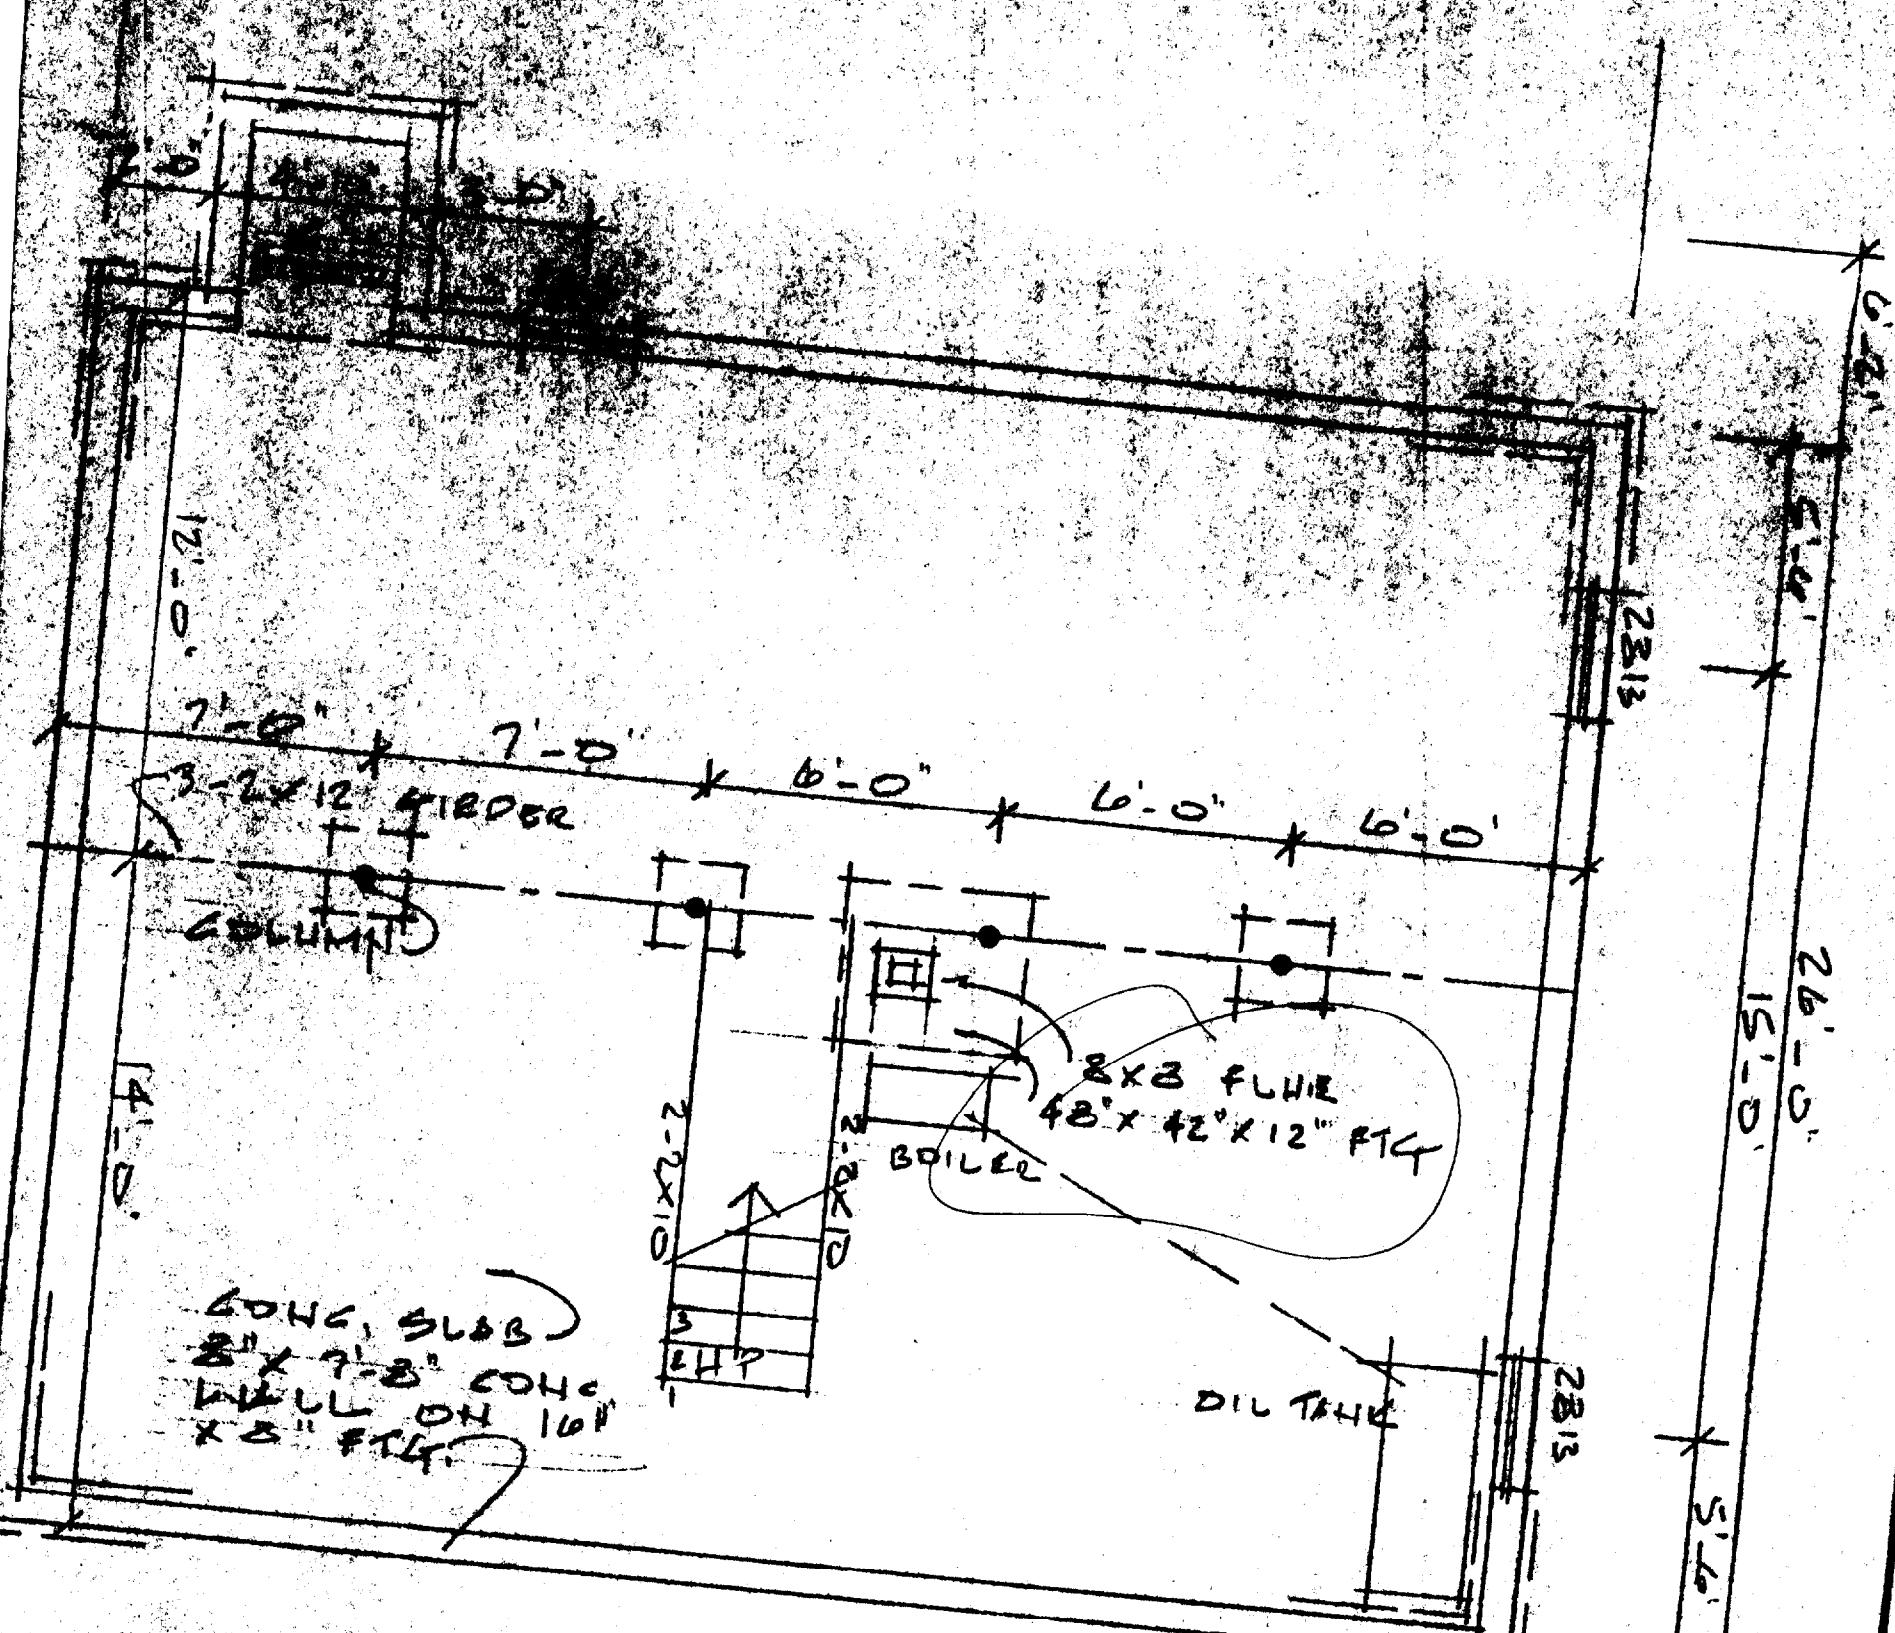

12'-0"

7'-0" x 7'-0" x 6'-0" x 6'-0" x 6'-0"

3-2x12 GIRDER


COLUMN

2x3 FLUE
48' x 42' x 12' FT

BOILER

DIRT TANK

CONC. SLAB
2" x 7-8" CONC
WALL ON 10"
x 8" FLOOR

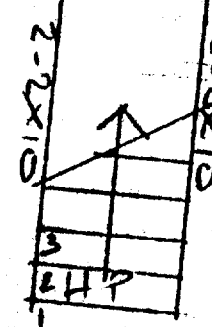

MITCHELL

Date
Scale
Drawn
Job

FOUNDATION 32'-0"