



1  
2  
LEFT ELEVATION

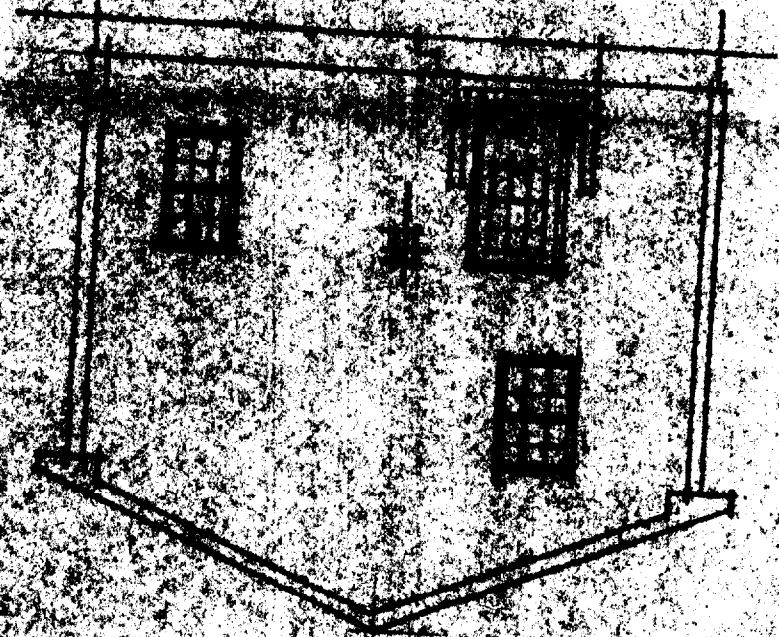

RIGHT ELEVATION


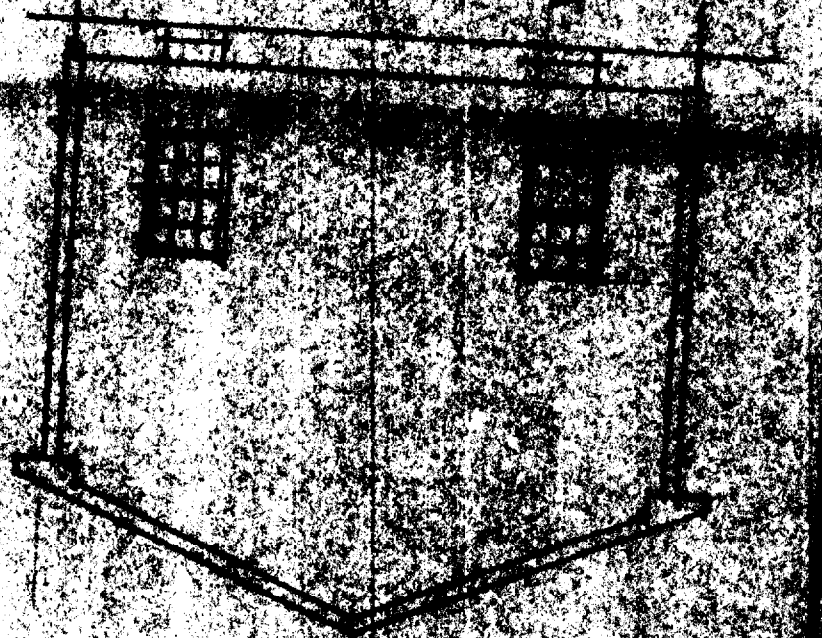


REAR ELEVATION

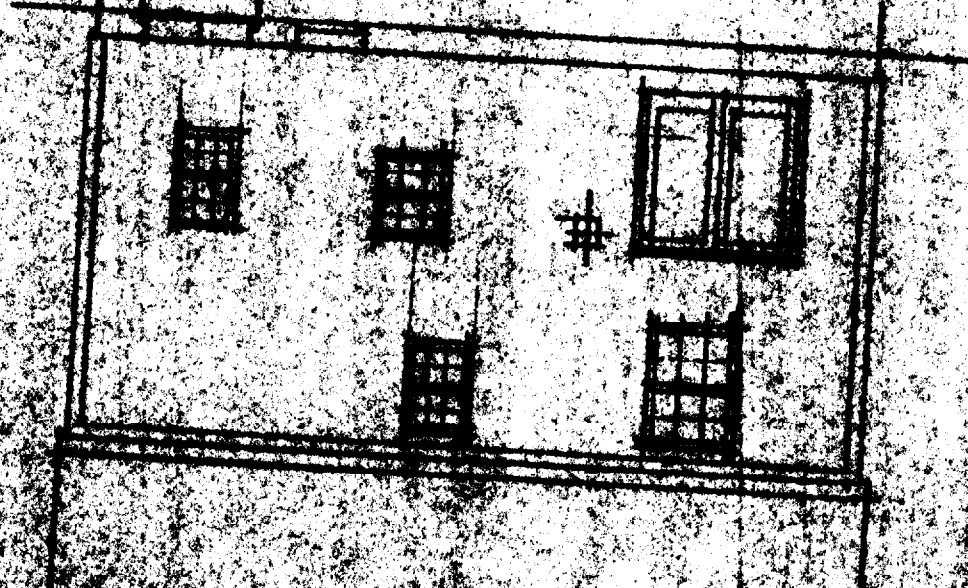

1  
2  
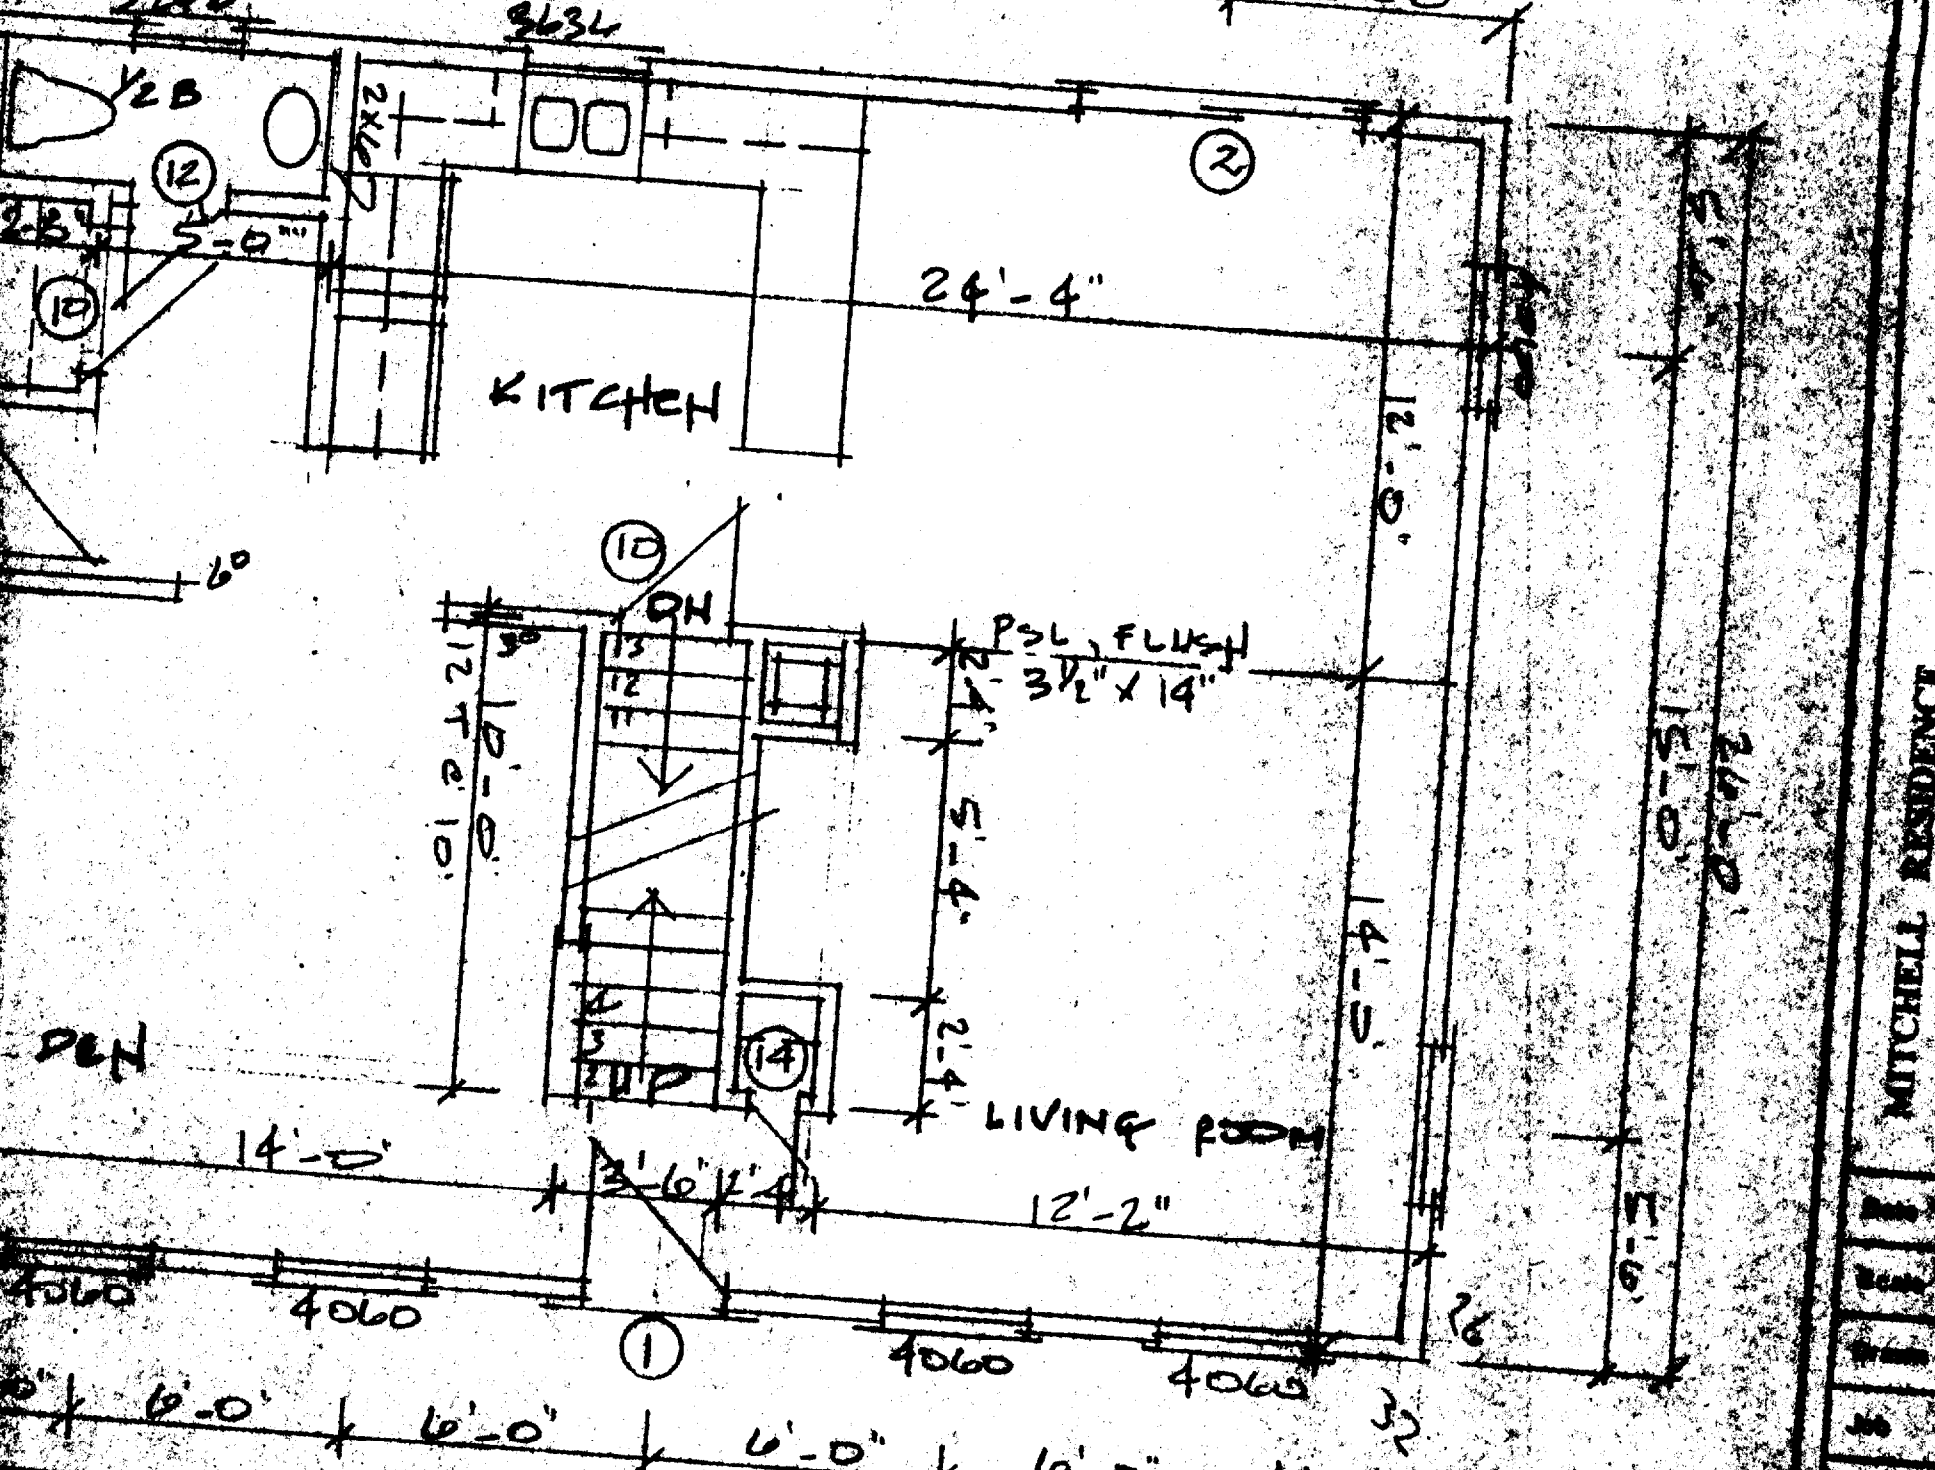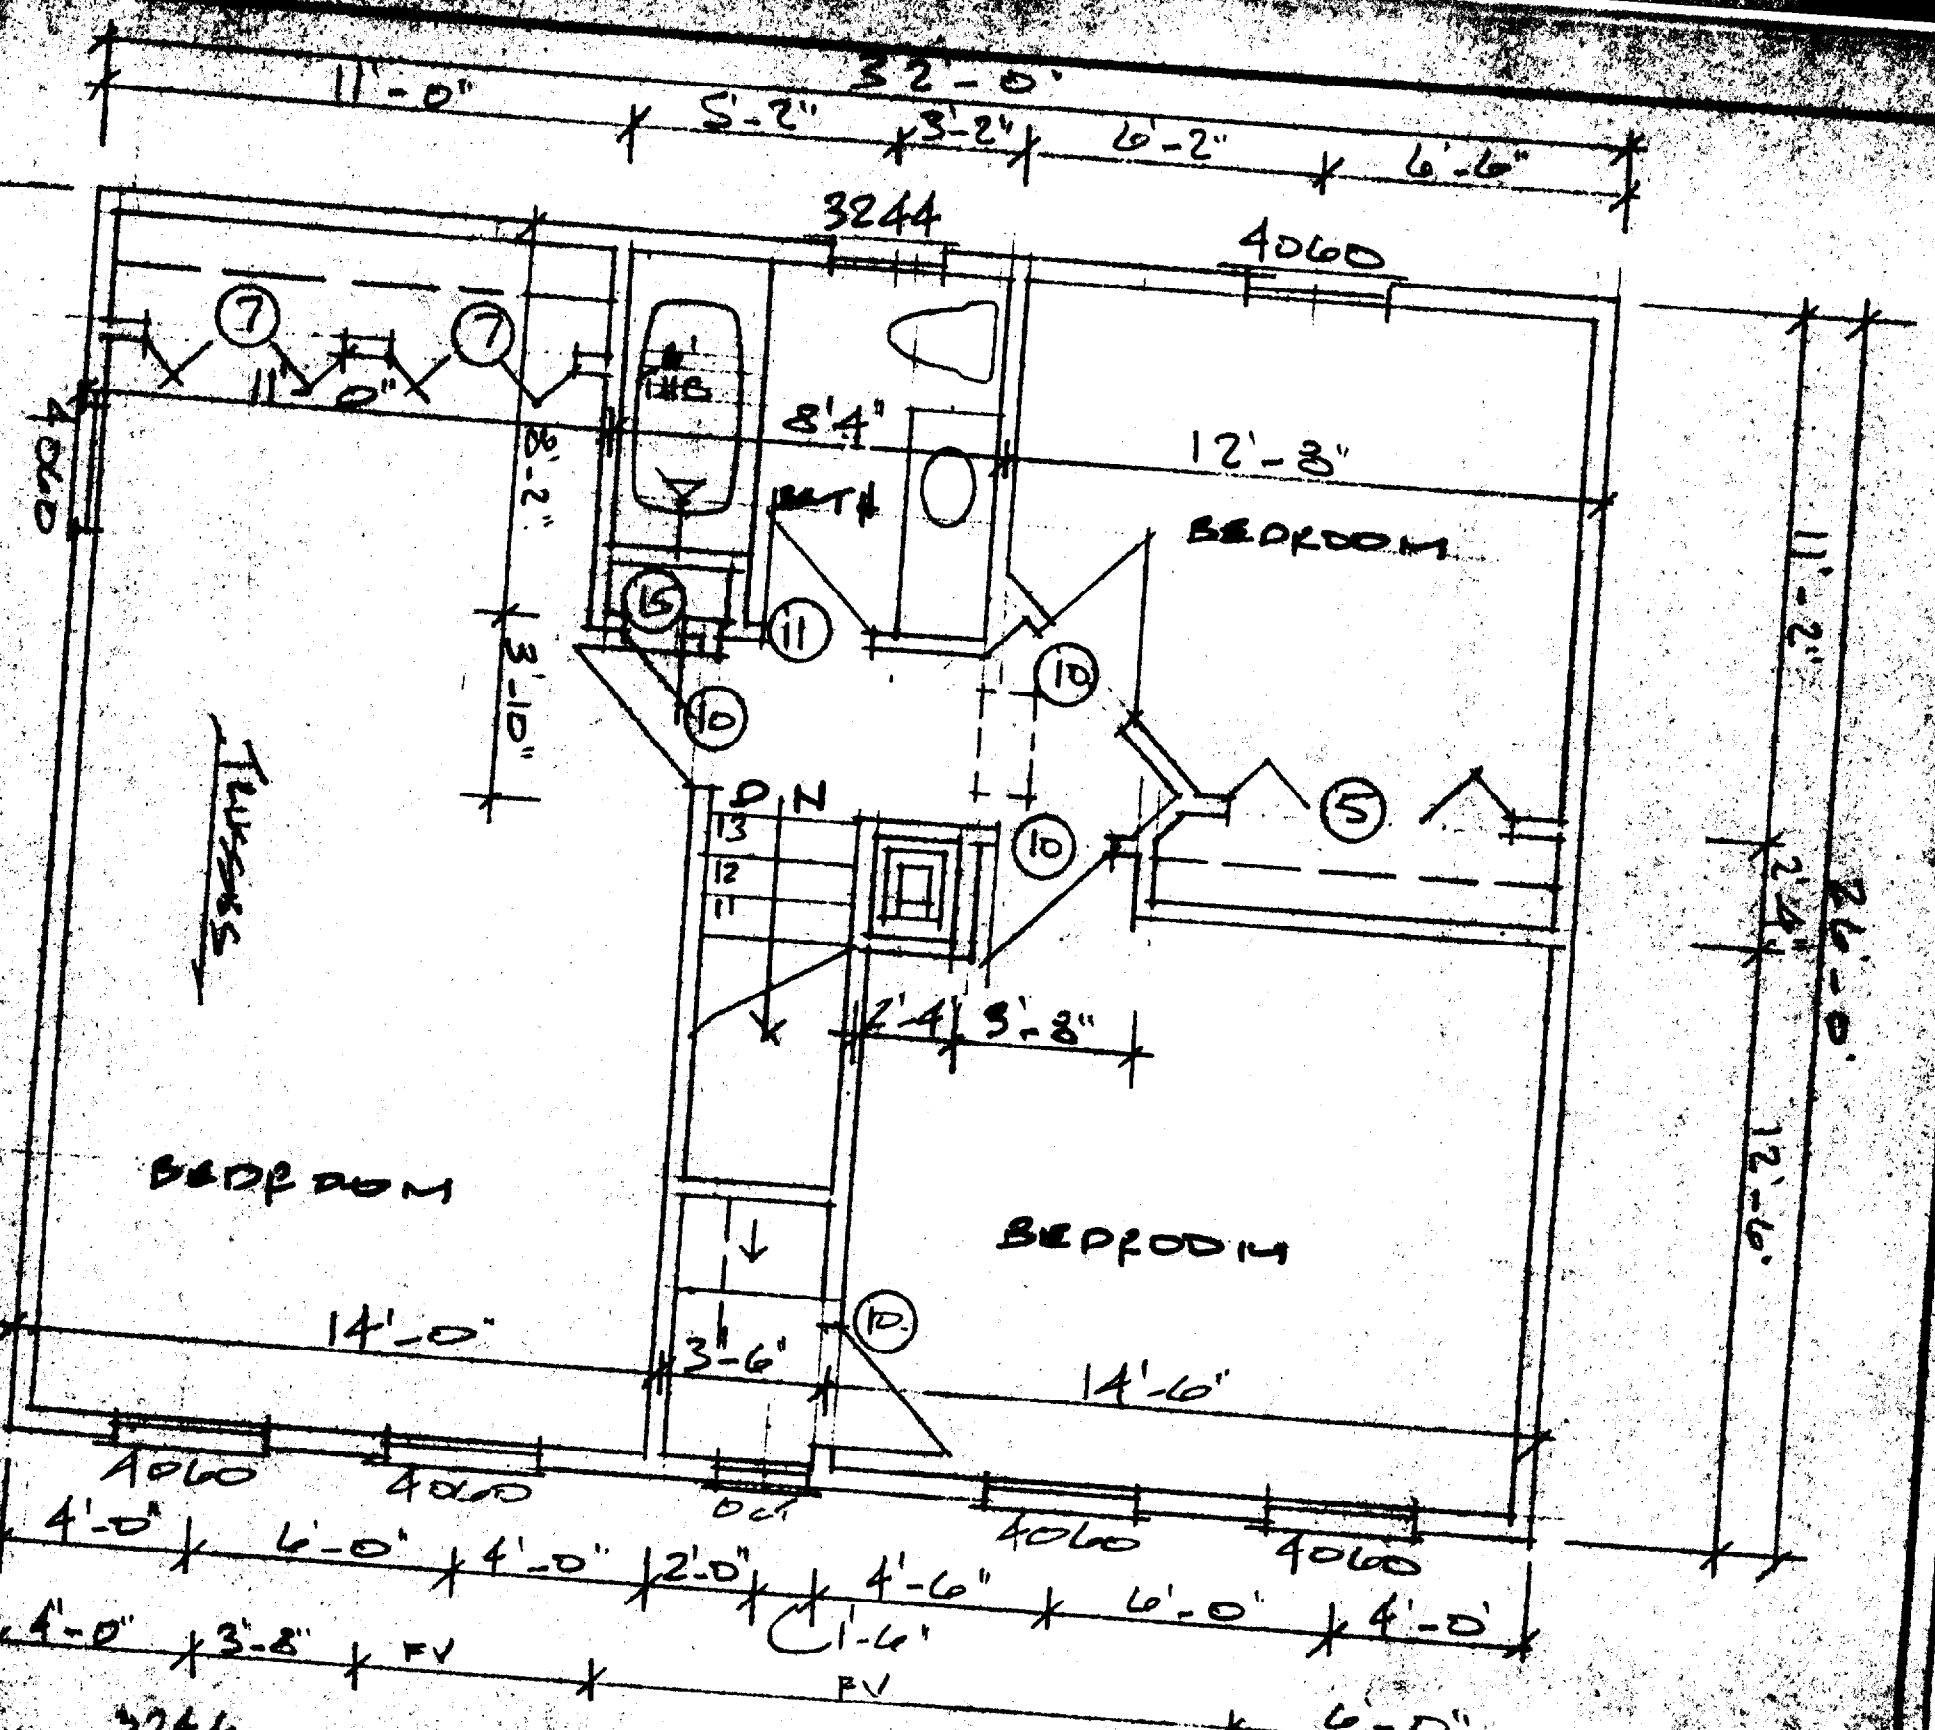

PLANNING / DESIGN ASSOCIATES  
 1000 ...  
 ...

MITCHELL RESIDENCE

11  
 12  
 13  
 14









 

1  
 2  
