


SECOND FLOOR PLAN

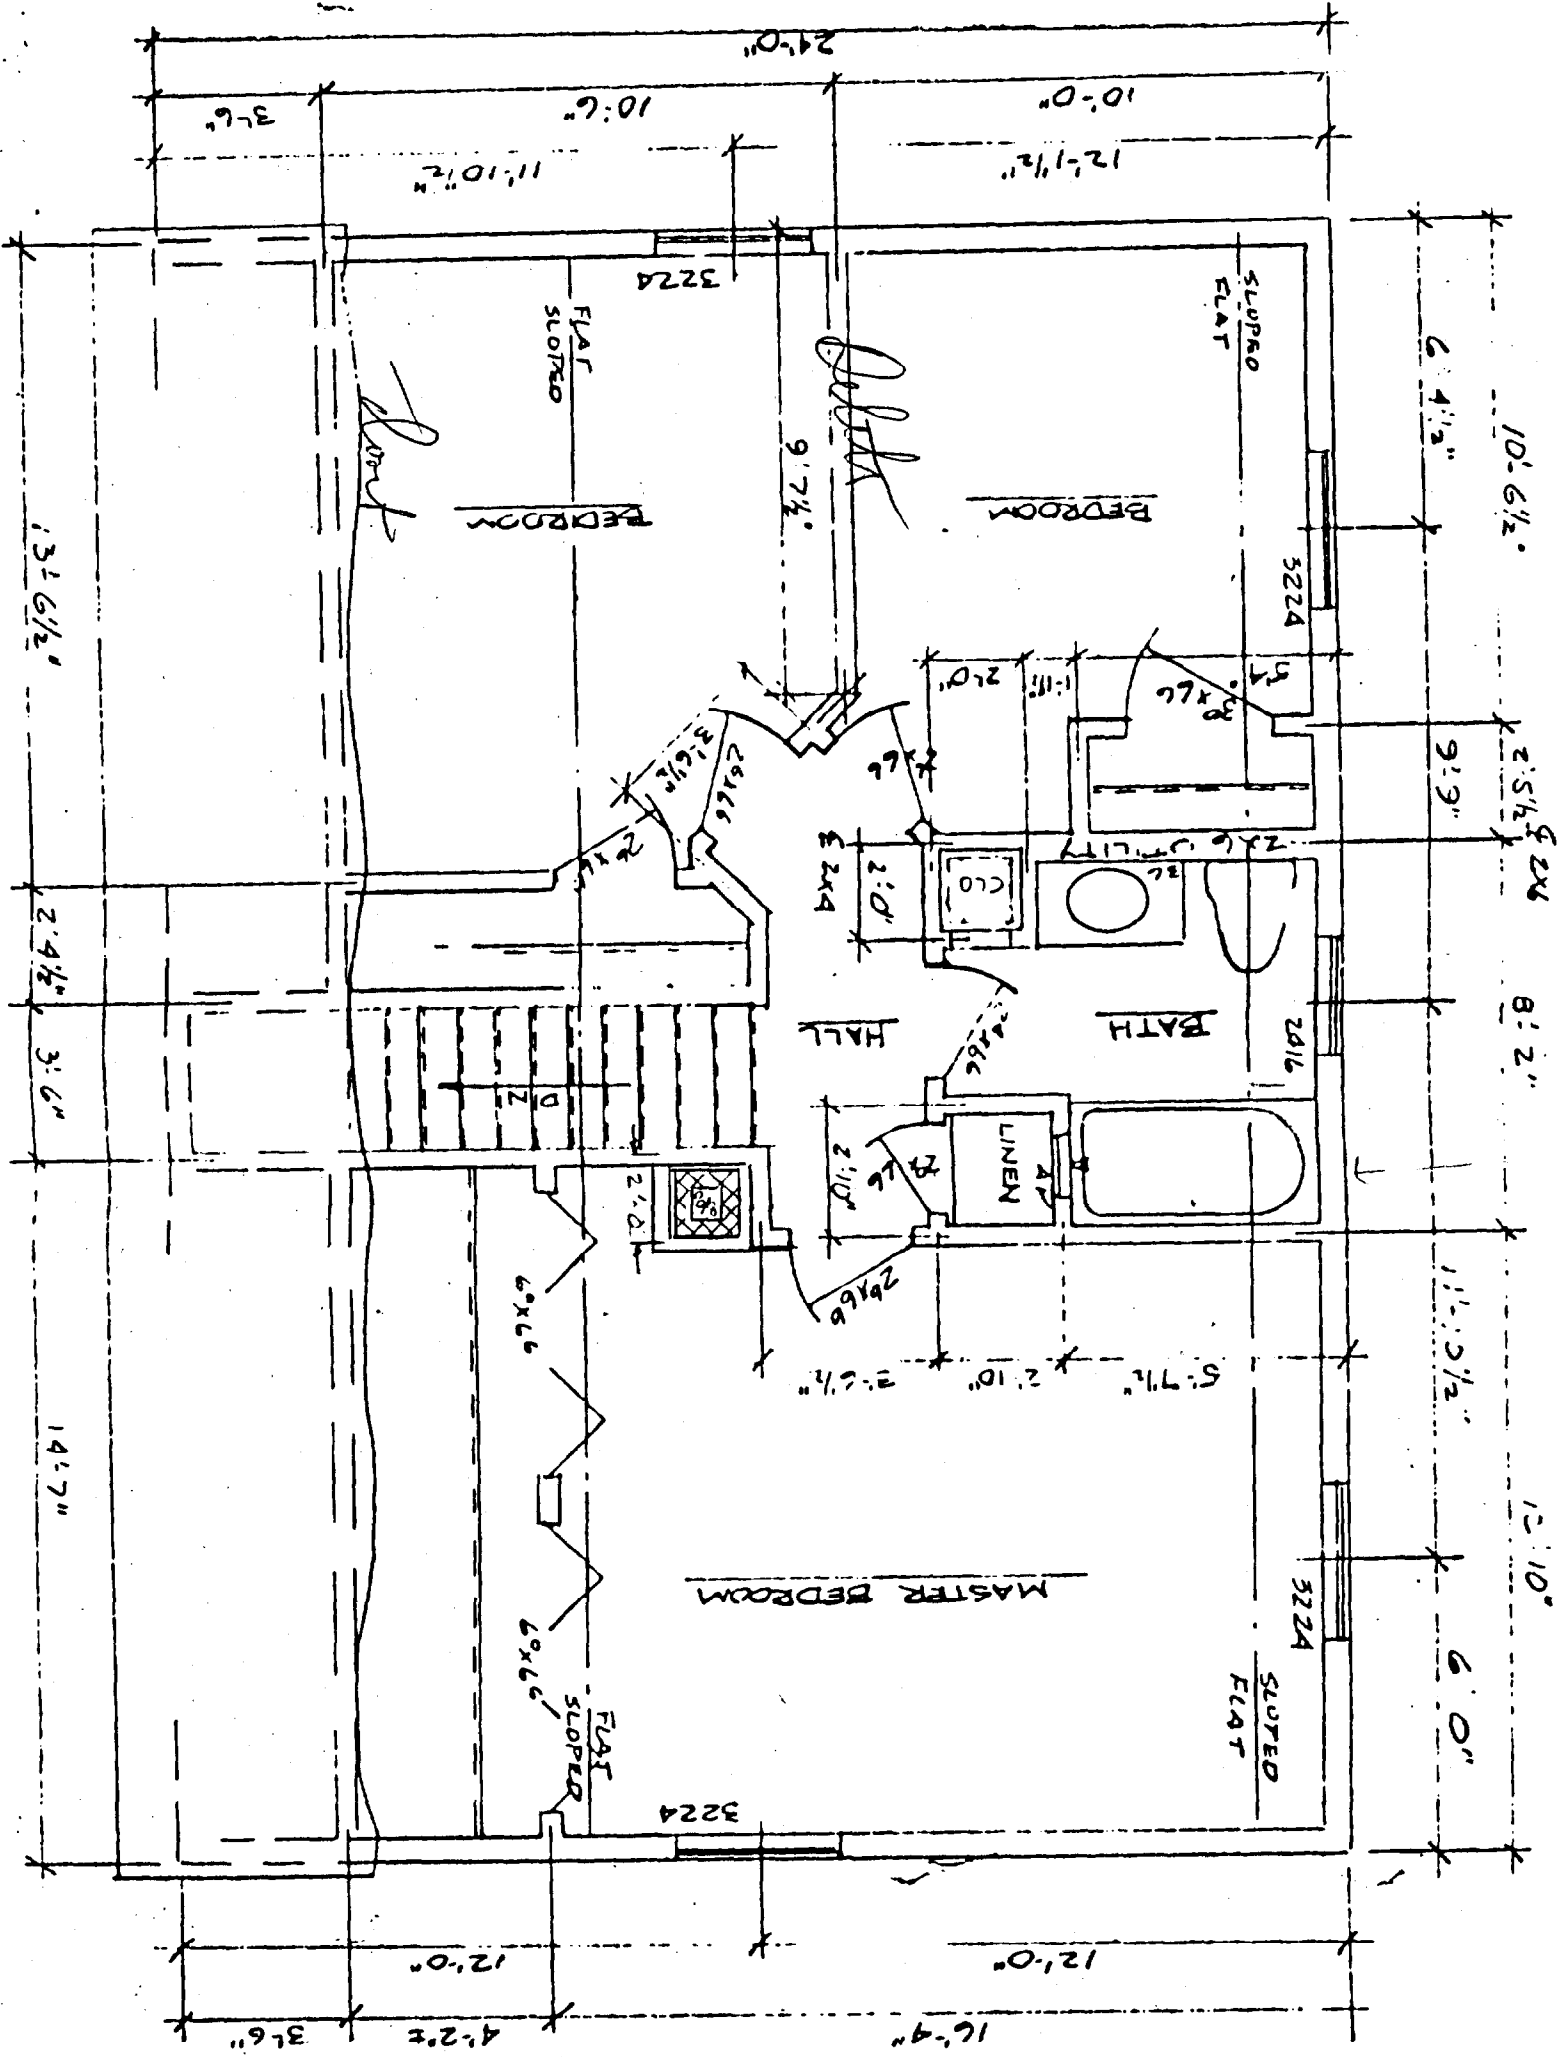

All drawings, plans, sketches, etc. are provided to our clients based upon information provided by the client and drawn in accordance with common building practices and local codes. None of the employees of Diversa Drafting & Design Associates, Inc. are engineers or land surveyors. All dimensions and specifications should be verified by client and/or contractor before actual construction begins. If dimensions and specifications are not verified by client and/or contractor before actual construction begins, Diversa Drafting & Design Associates, Inc. will be held harmless. Diversa Drafting & Design Associates, Inc. assumes no liability for changes and/or revisions made to plans by the client and/or contractor.

NOTES  
1. CHECK  
2. VEN  
3.