


← 14' 6" →
TO PROPERTY
LINE

1/4" = 1' 0"

REVISED

PLOT PLAN

EXPANDED

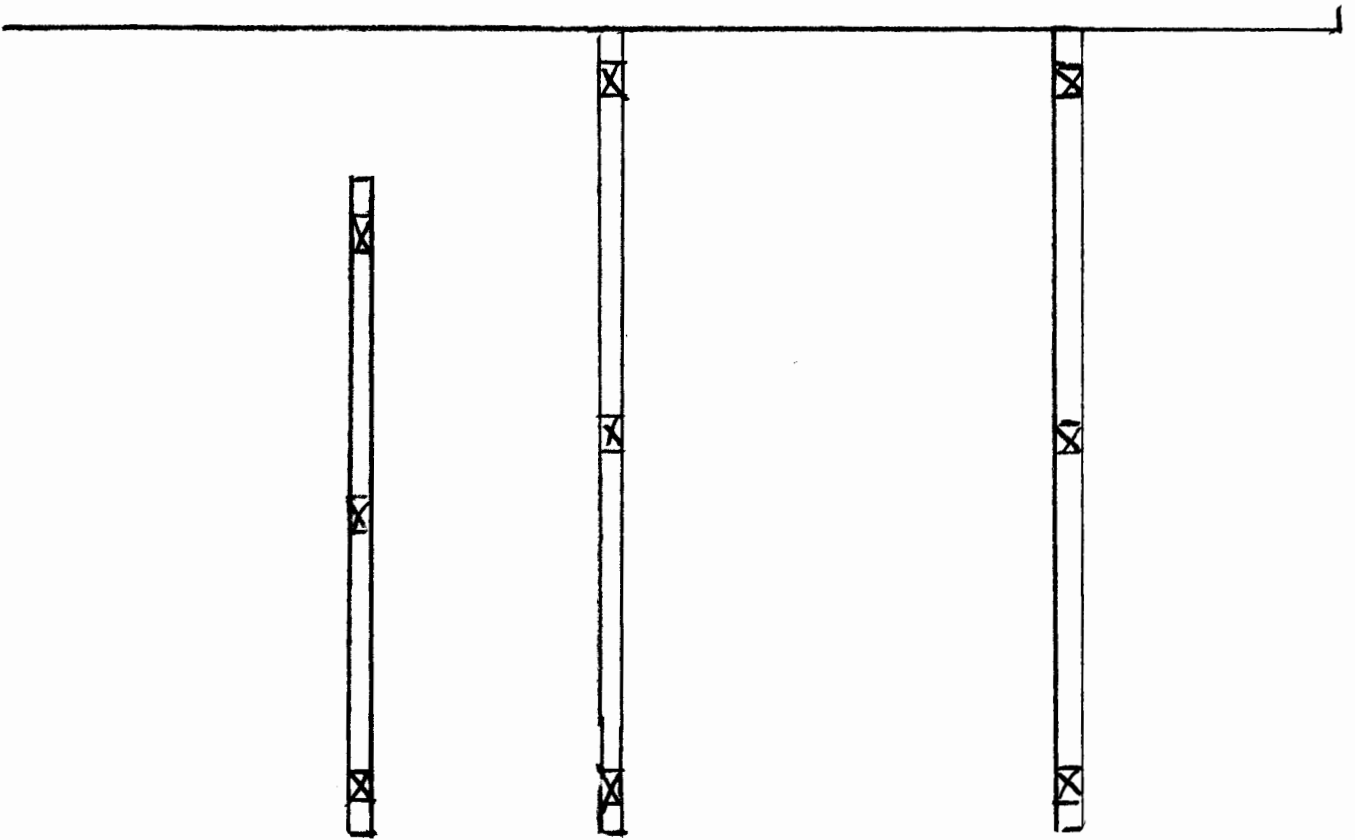

10" SAND TUBE
 4' BELOW GRADE
 w/ 6" OF CRUSHED STONE
 AT BASE

$$\frac{1}{4}'' = 1' 0''$$

FOUNDATION PLAN
 REVERSE